


2 4 6 8 10m 20 40 60

NOTES:
Building Records drawings remain the property of the University of South Australia and must be returned upon request.
These drawings may be inaccurate, and are subject to change without notice. Any errors and/or omissions should be reported to the Facilities Management Unit.

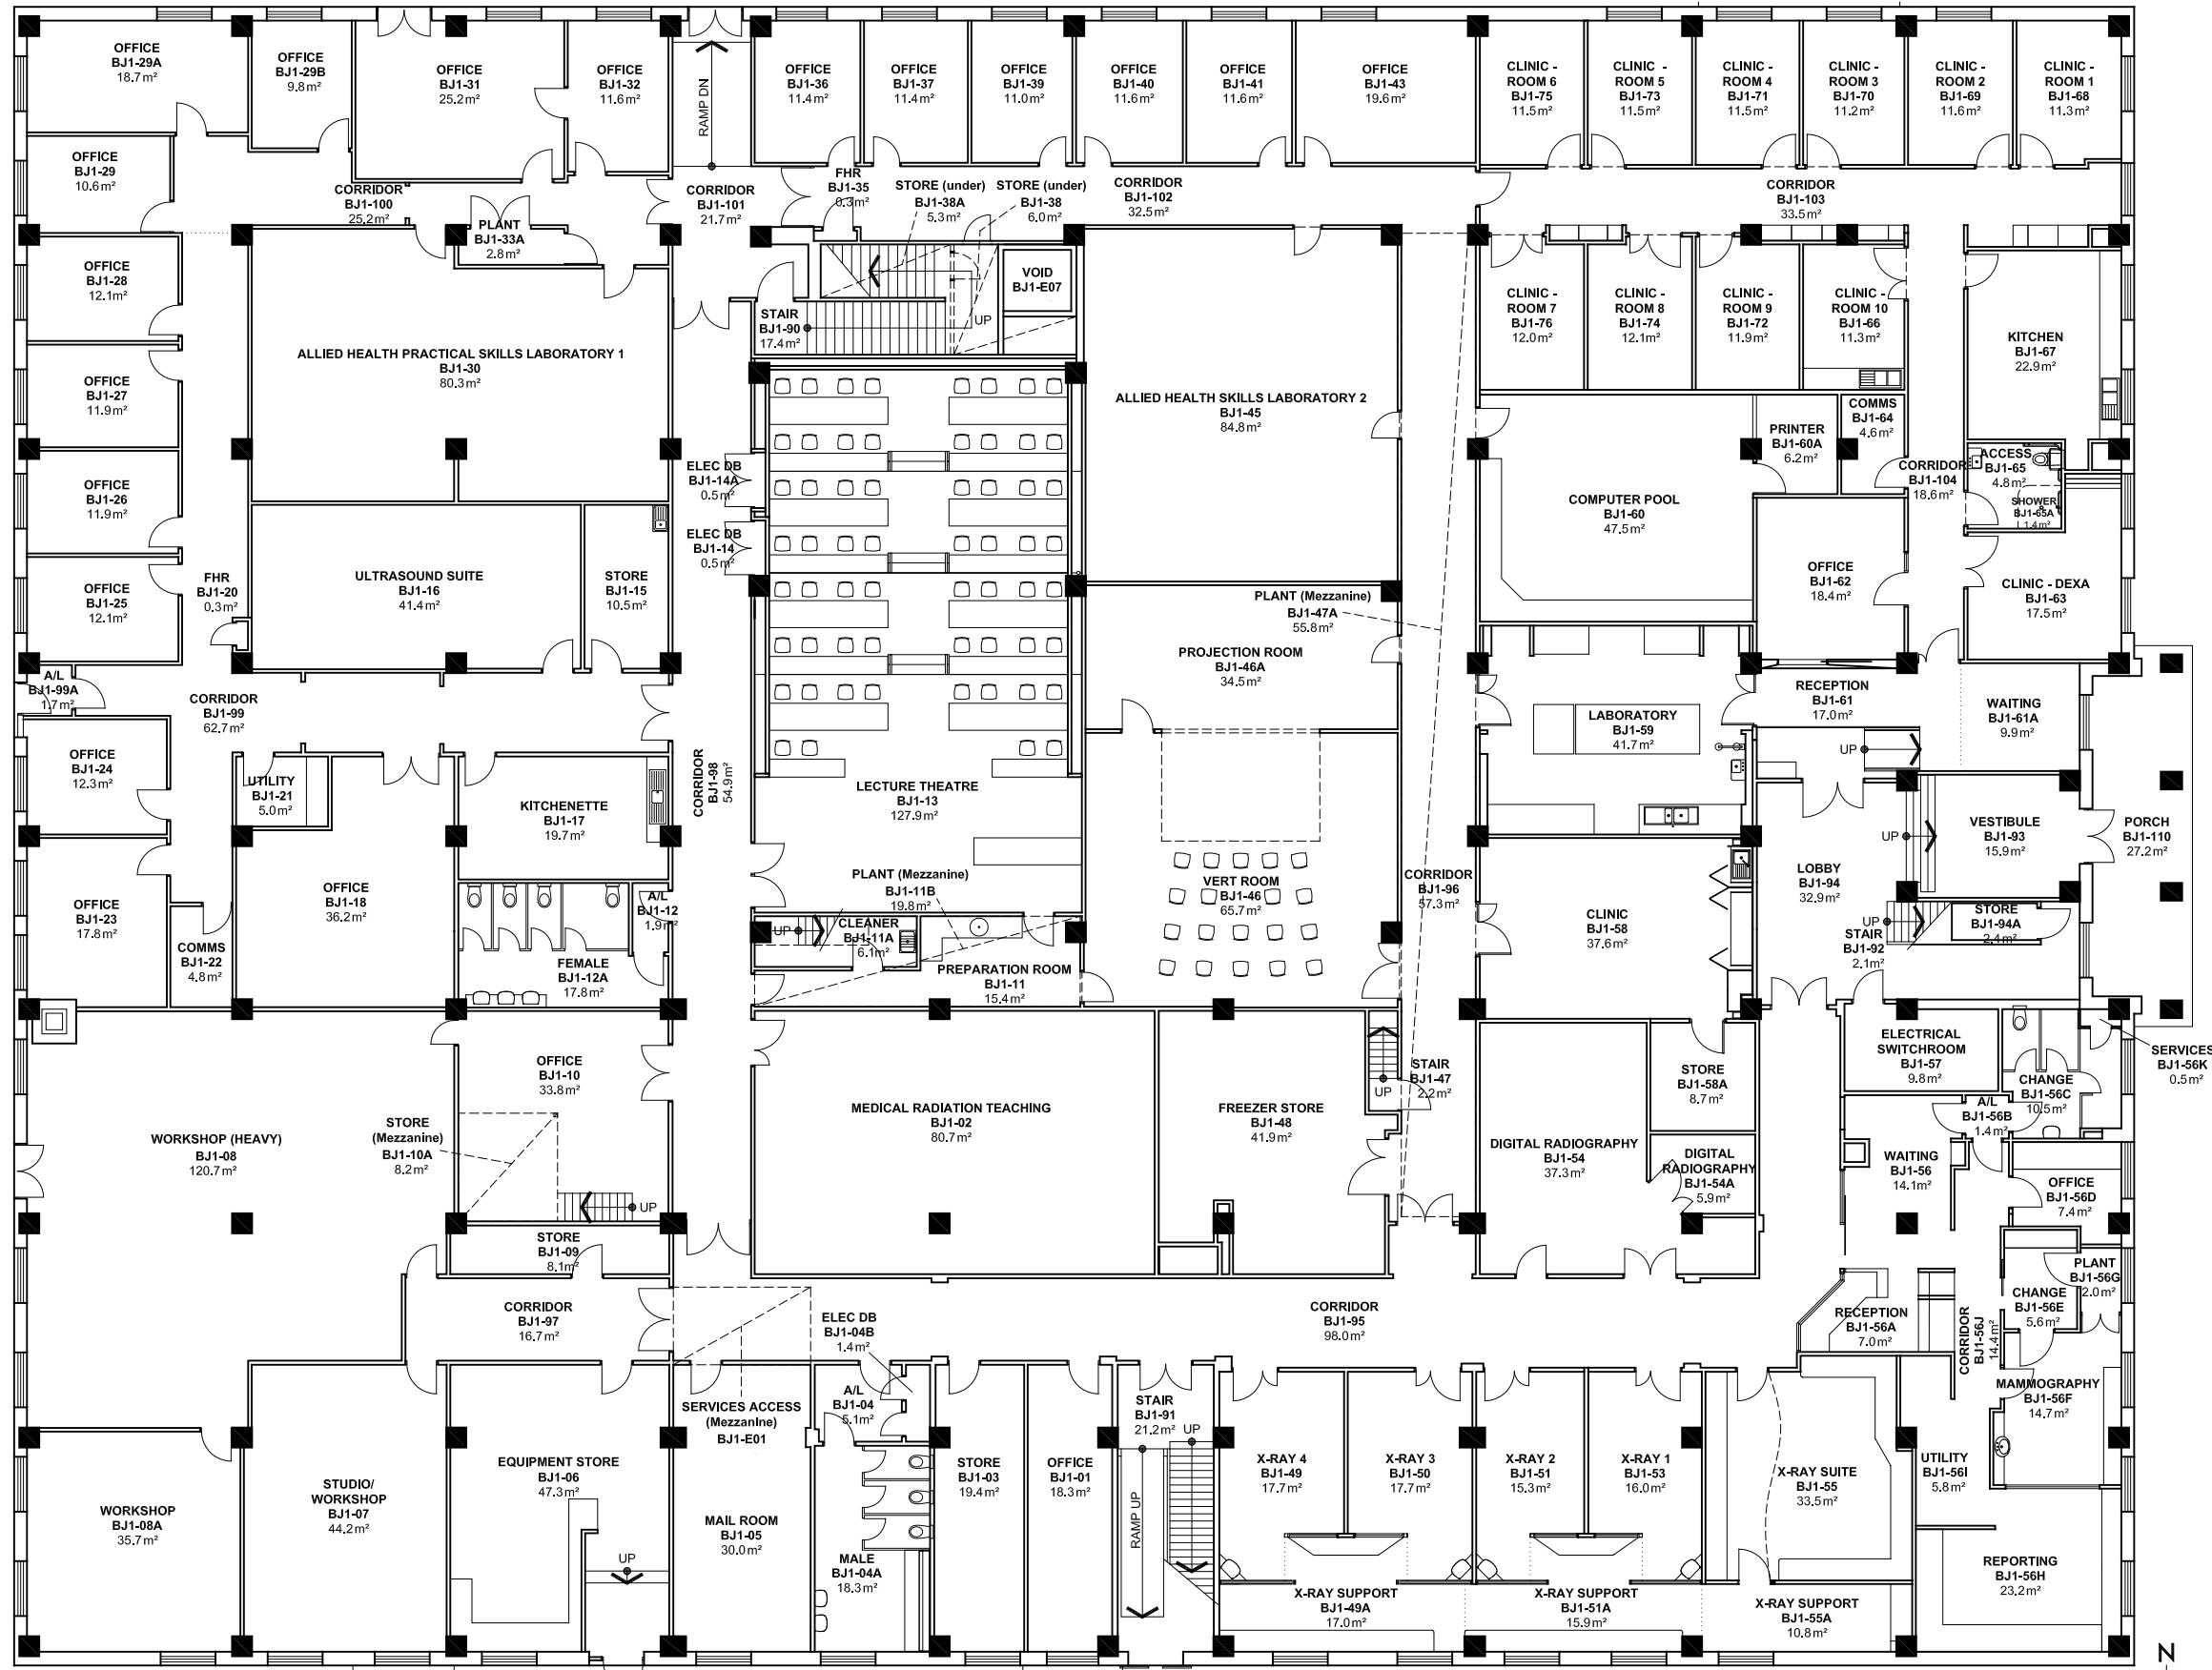

UNIVERSITY OF SOUTH AUSTRALIA
FACILITIES MANAGEMENT UNIT
101 Currie Street, Adelaide, SA 5000

BUILDING RECORDS
CITY EAST CAMPUS

Building
BONYTHON JUBILEE BUILDING BJ
LEVEL 1

Scale: Refer to scale bar
Drawn: J Hvalica

Last Update: 02/03/2021

Drawing No.: A102PL01 - W
Revision: zAL