


**NOTES:**  
 Building Records drawings remain the property of the University of South Australia and must be returned upon request.  
 These drawings may be inaccurate, and are subject to change without notice. Any errors and/or omissions should be reported to the Facilities Management Unit.

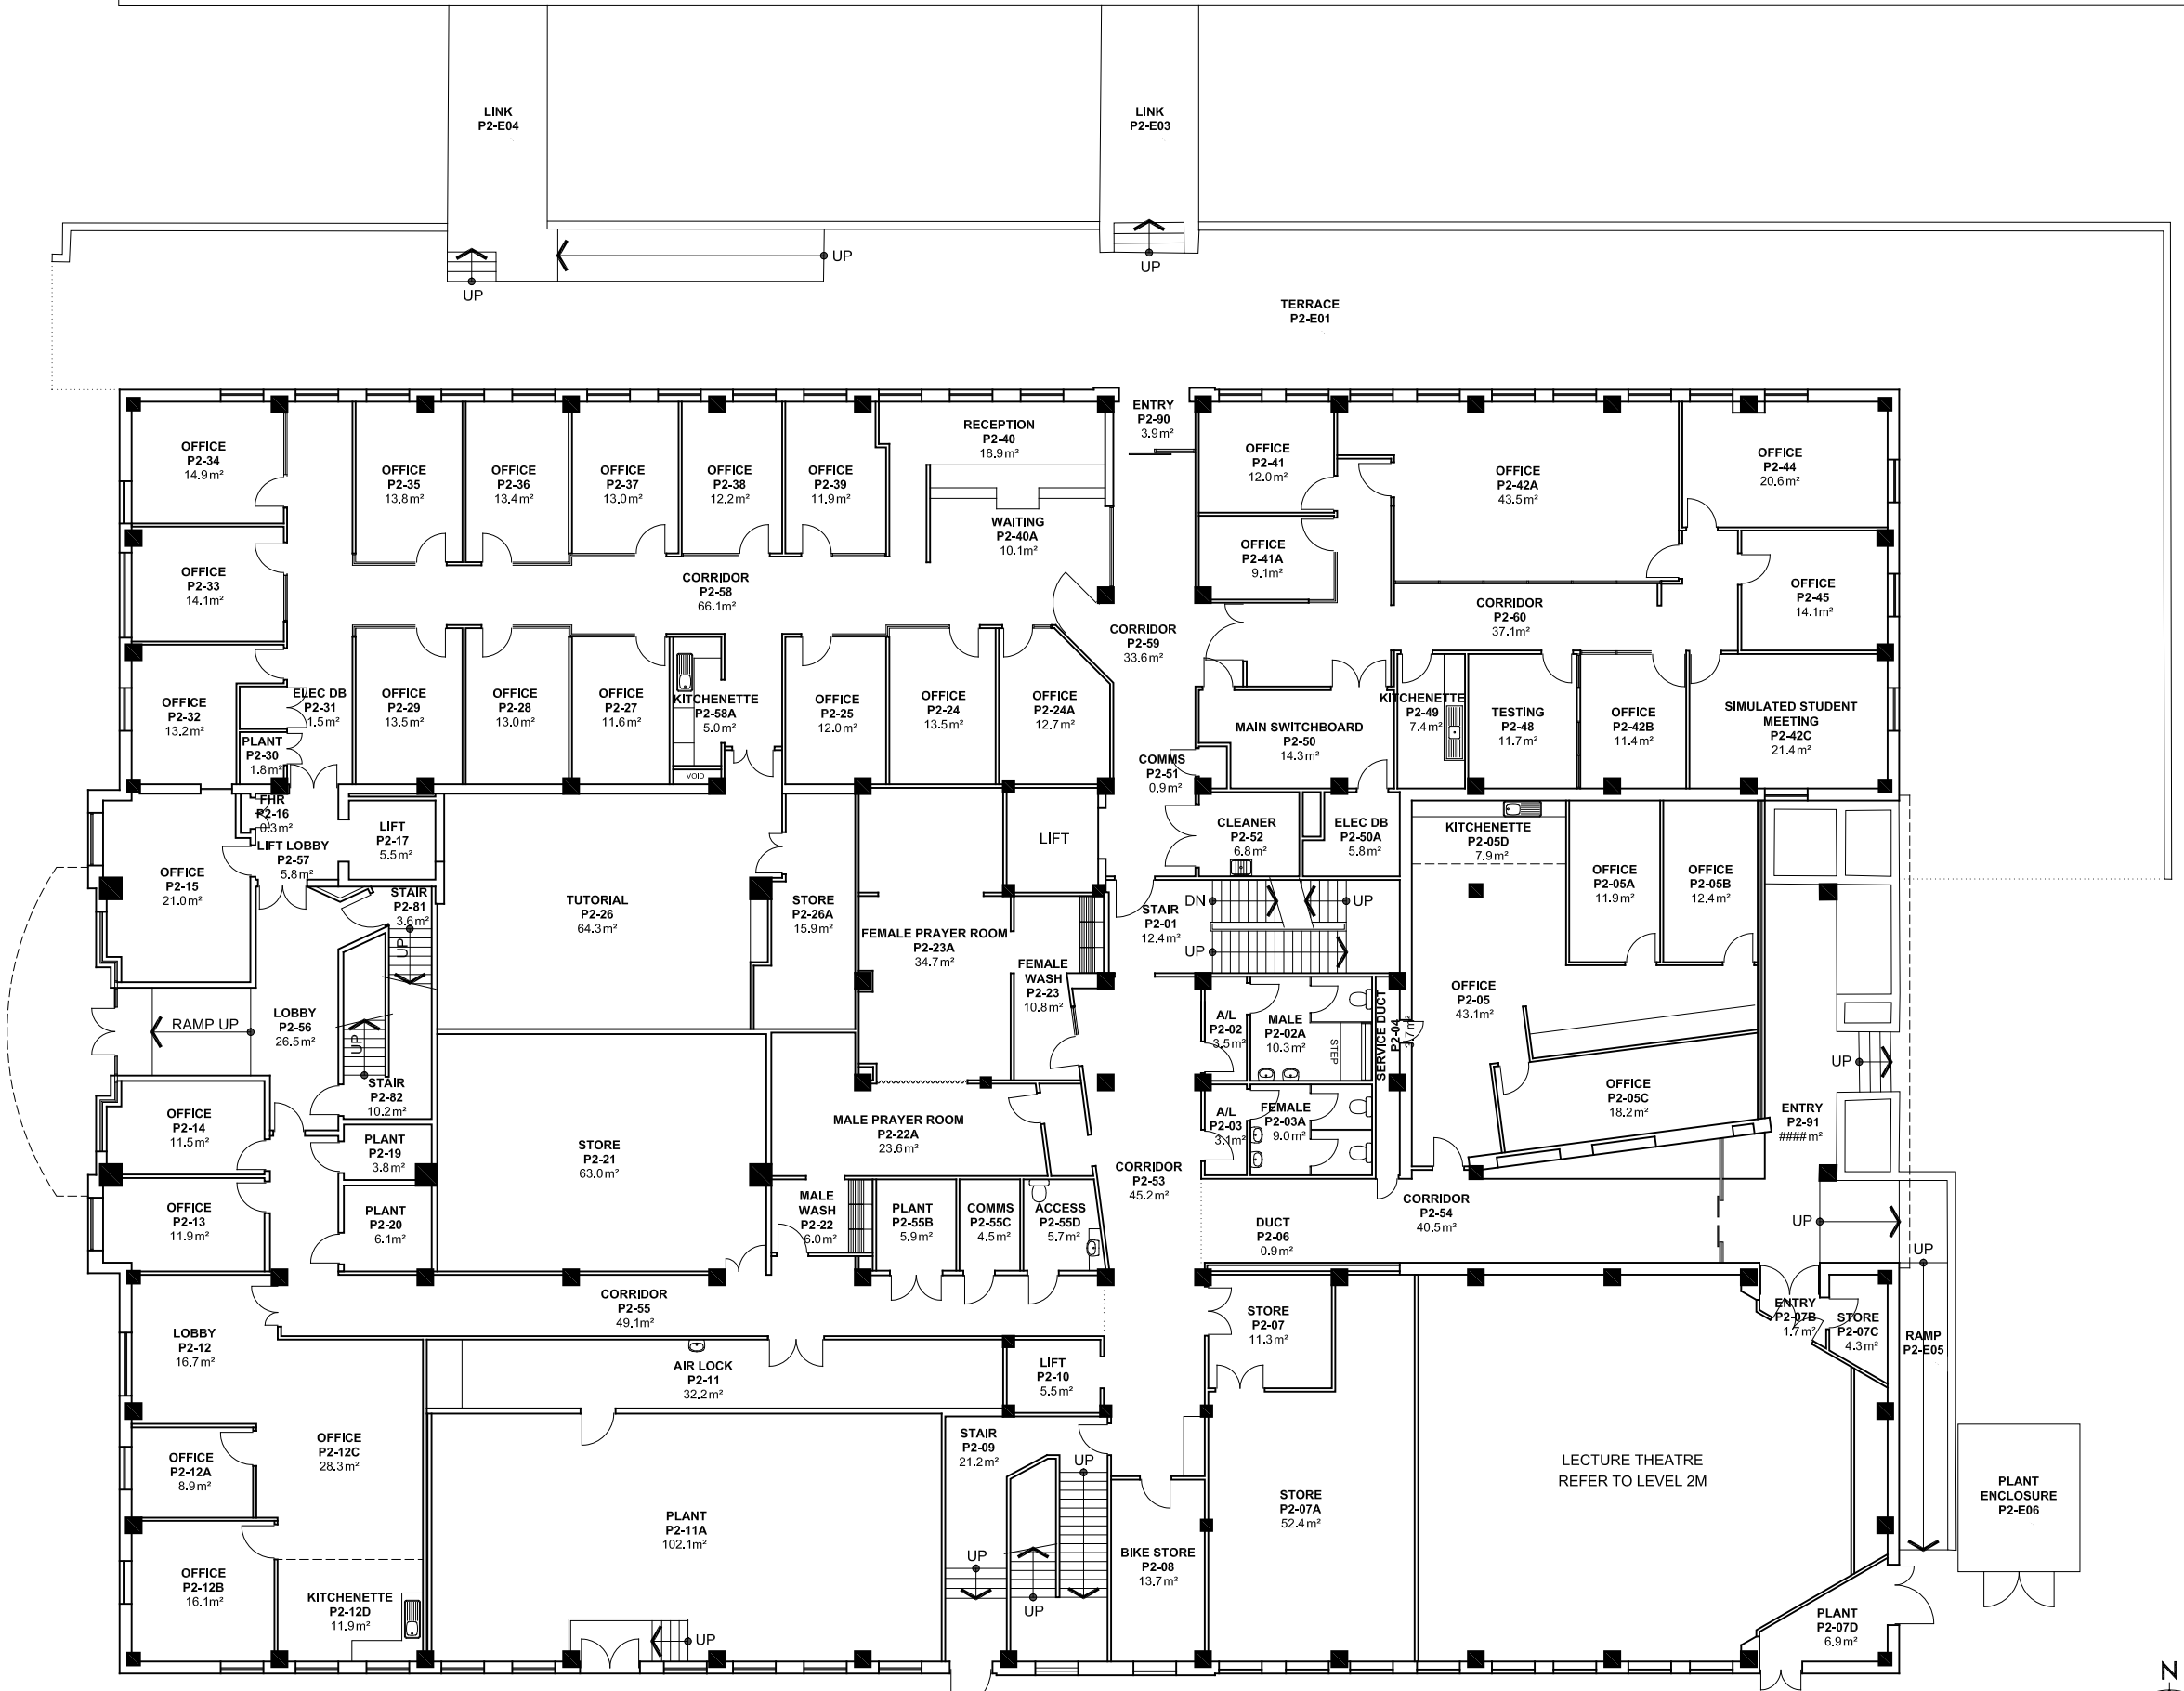

UNIVERSITY OF  
 SOUTH AUSTRALIA

FACILITIES  
 MANAGEMENT  
 UNIT  
 101 Currie Street,  
 Adelaide, SA 5000

BUILDING RECORDS  
 CITY EAST CAMPUS

Building  
 PLAYFORD  
 BUILDING P  
 LEVEL 2

Scale:  
 Refer to scale bar  
 Last Update:  
 08/09/2022

Drawn:  
 J Hvalica

Drawing No.:  
**A103PL02 - W**

Revision:  
**zAE**

