


1 2 3 4 5m 10 20 30

NOTES:
Building Records drawings remain the property of the University of South Australia and must be returned upon request.
These drawings may be inaccurate, and are subject to change without notice. Any errors and/or omissions should be reported to the Facilities Management Unit.

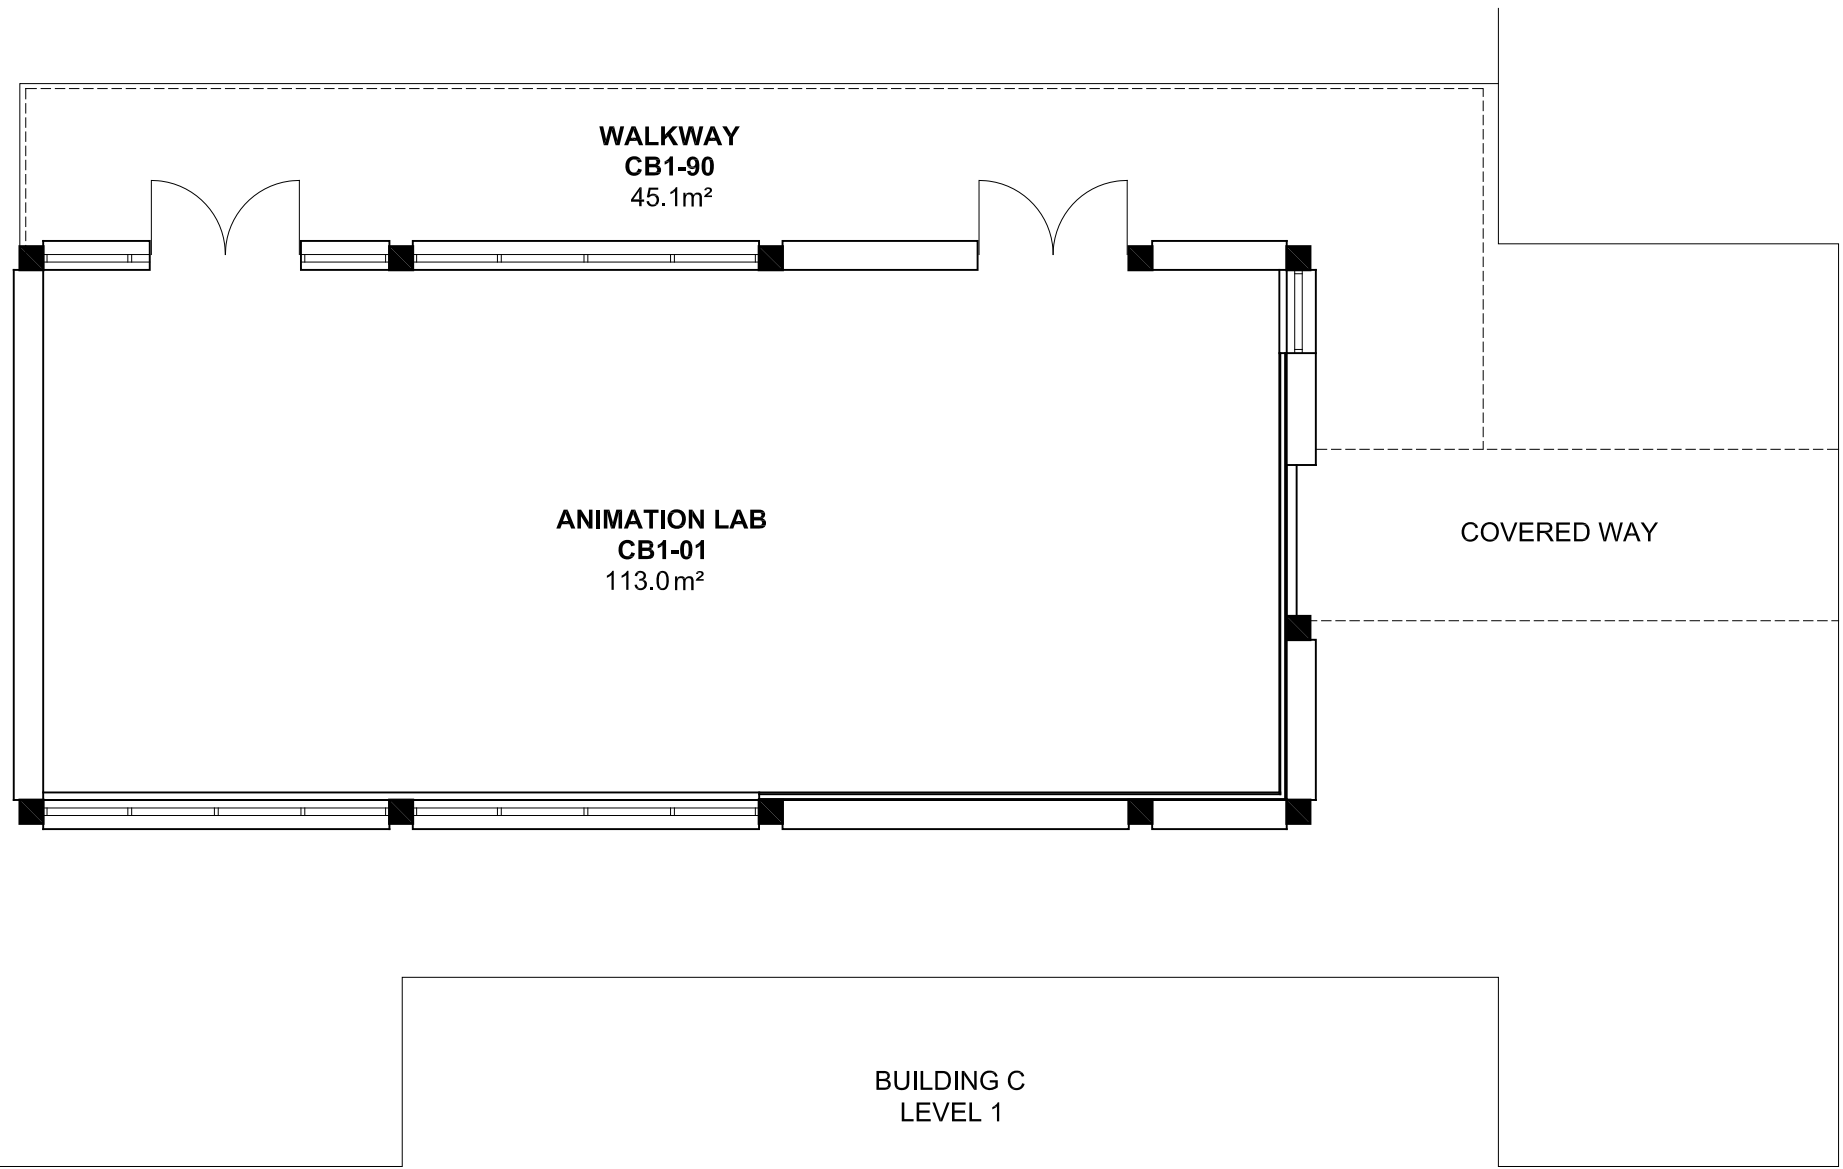


UNIVERSITY OF SOUTH AUSTRALIA

FACILITIES MANAGEMENT UNIT	101 Currie Street, Adelaide, SA 5000 Phone 8302 2762 Fax 8302 2708
---	---

**BUILDING RECORDS
MAGILL CAMPUS**

Building	
BUILDING CB LEVEL 1	
Scale: Refer to scale bar	Drawn: J Hvalica
Last Update: 21/03/2017	

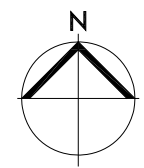

Drawing No.:	Revision:
A315PL01 - W	J