
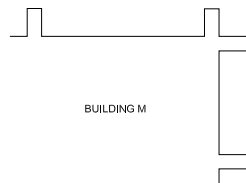


5 10m 25 50 75

NOTES:
Building Records drawings remain the property of the University of South Australia and must be returned upon request.
These drawings may be inaccurate, and are subject to change without notice. Any errors and/or omissions should be reported to the Facilities Management Unit.

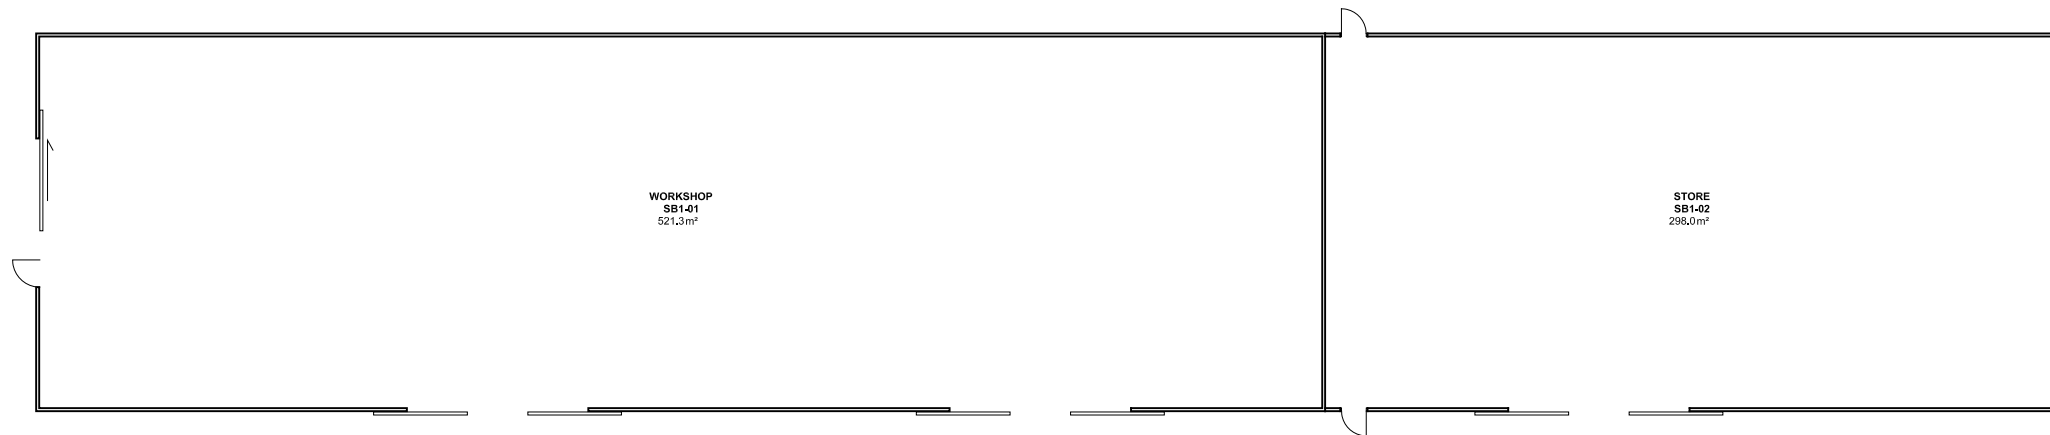

**UNIVERSITY OF
SOUTH AUSTRALIA**

**FACILITIES
MANAGEMENT
UNIT** 101 Currie Street,
Adelaide. SA 5000


**BUILDING RECORDS
MAWSON LAKES CAMPUS**

Building

**BUILDING SB
LEVEL 1**

Scale: Refer to scale bar Drawn: J Hvalica

Last Update: 10/02/2021

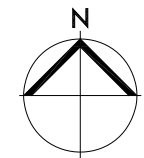

Drawing No.: **A542PL01 - W** Revision: **G**