


1 2 3 4 5m 10 15 20 25 30 40 50

**NOTES:**  
 Building Records drawings remain the property of the University of South Australia and must be returned upon request.  
 These drawings may be inaccurate, and are subject to change without notice. Any errors and/or omissions should be reported to the Facilities Management Unit.

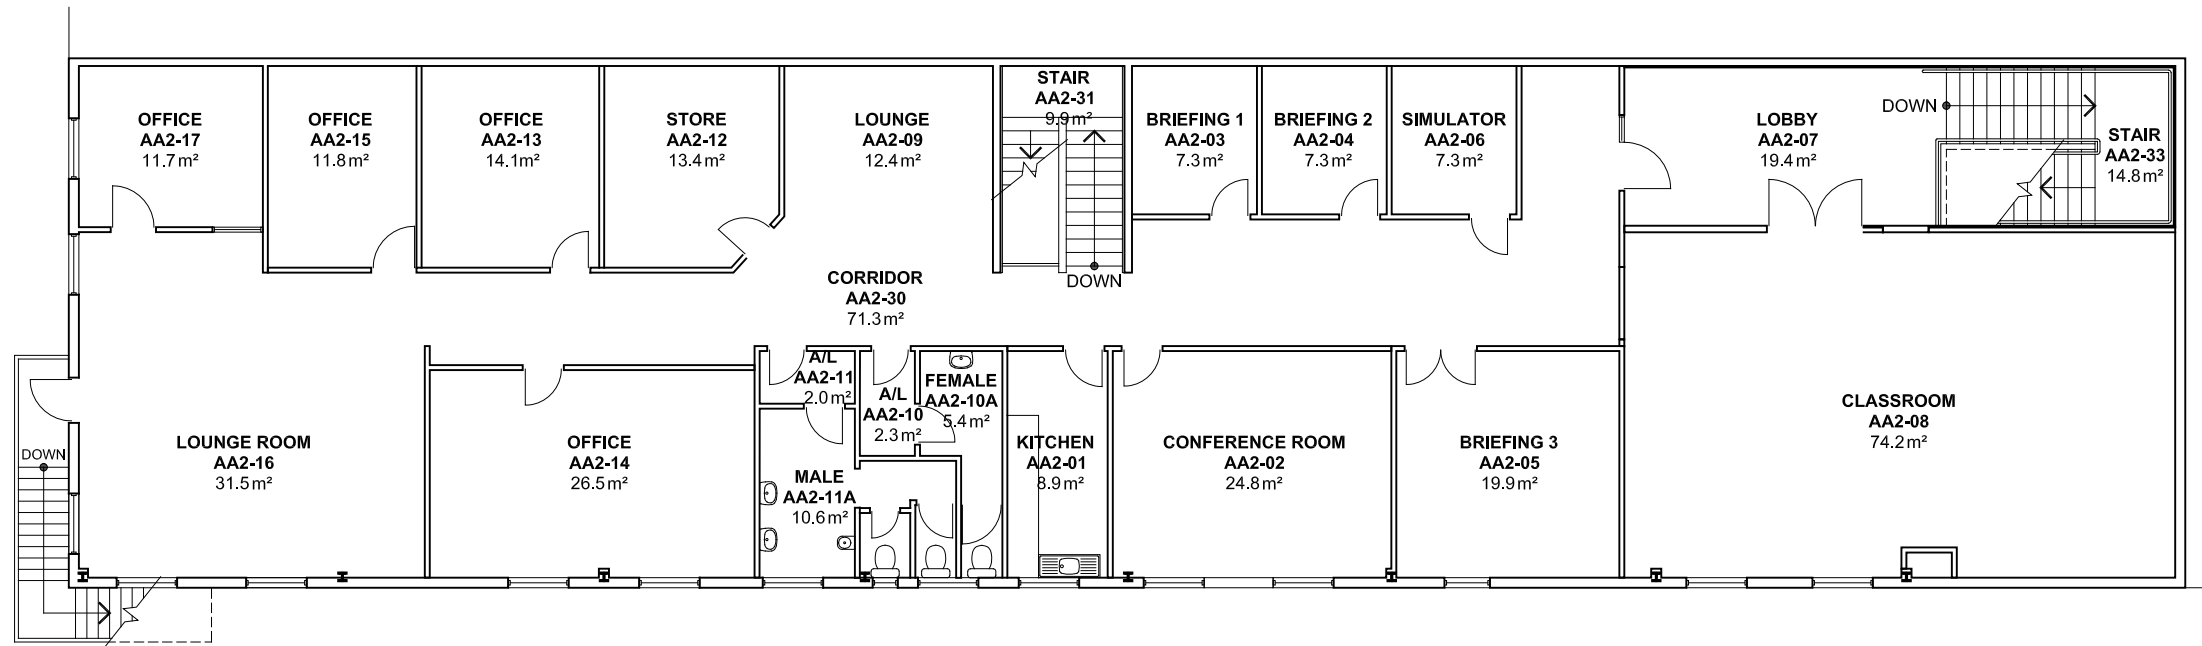


**UNIVERSITY OF SOUTH AUSTRALIA**

**FACILITIES MANAGEMENT UNIT**  
 101 Currie Street,  
 Adelaide, SA 5000

**BUILDING RECORDS  
 MAWSON LAKES**

Building  
**HANGAR 55  
 BUILDING AA  
 LEVEL 2**

Scale: Refer to scale bar  
 Drawn: J Hvalica  
 Last Update: 02/03/2023

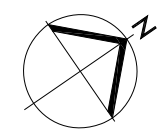

Drawing No.: **A557PL02 - W**  
 Revision: **E**