


1 2 3 4 5.0m 10 15

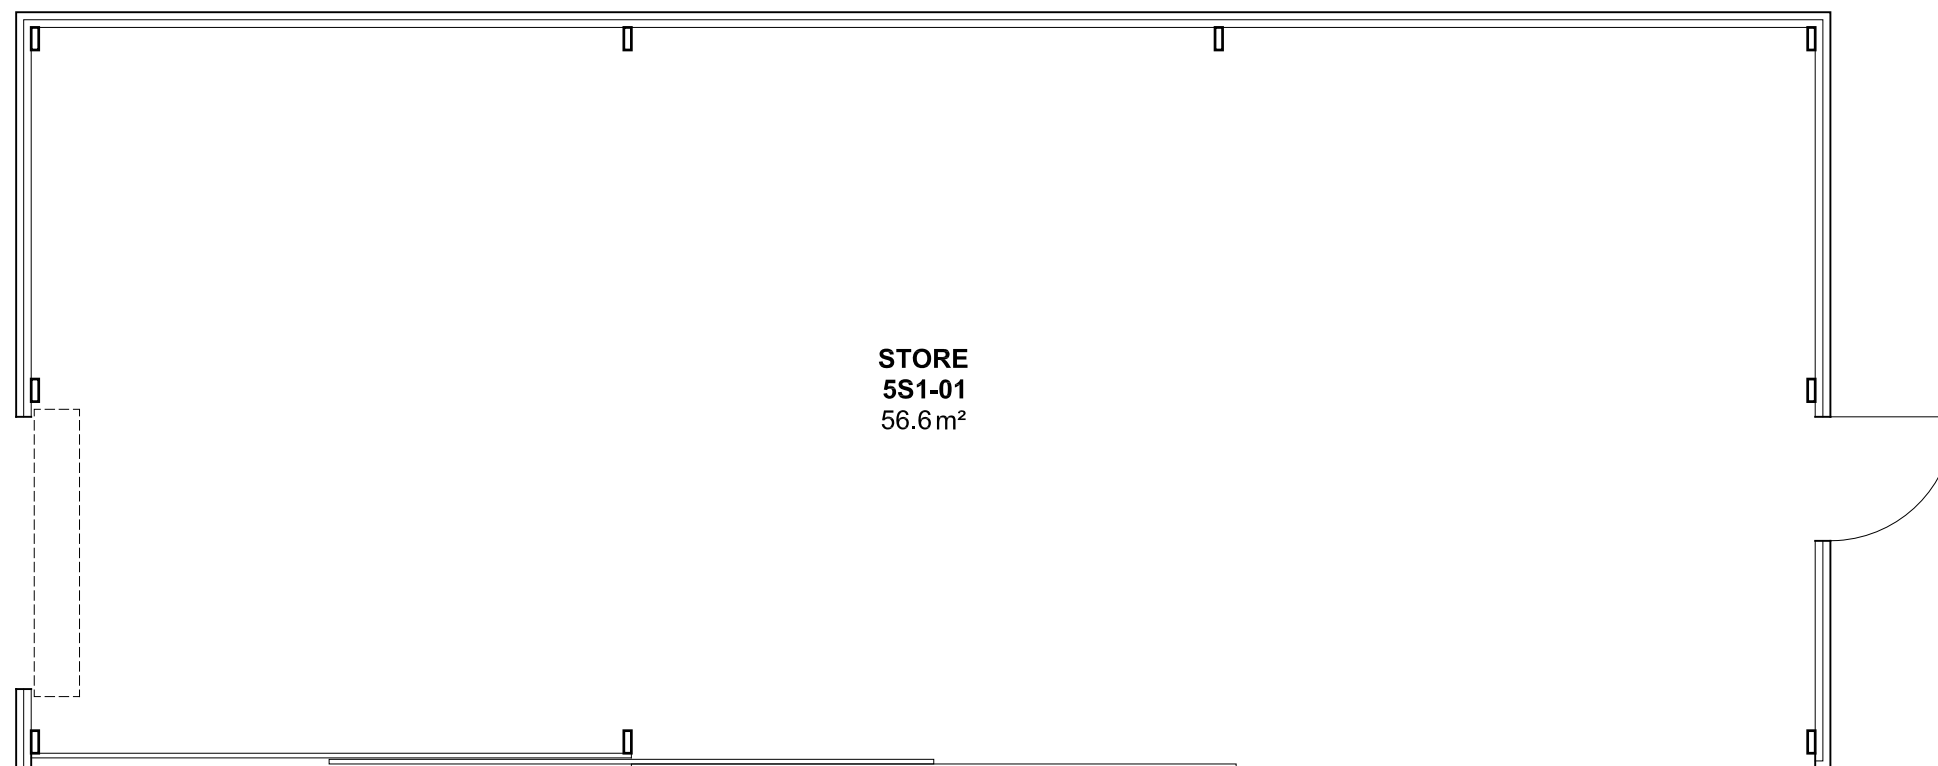

**STORE**  
**5S1-01**  
56.6m<sup>2</sup>

**NOTES:**  
Building Records drawings remain the property of the University of South Australia and must be returned upon request.  
These drawings may be inaccurate, and are subject to change without notice. Any errors and/or omissions should be reported to the Facilities Management Unit.



**UNIVERSITY OF  
SOUTH AUSTRALIA**

**FACILITIES  
MANAGEMENT  
UNIT**

101 Currie Street,  
Adelaide. SA 5000

**BUILDING RECORDS  
MAWSON LAKES CAMPUS**


Building

**SHED 5S  
LEVEL 1**

Scale:  
Refer to scale bar

Drawn:  
J Hvalica

Last Update:  
03/12/2020

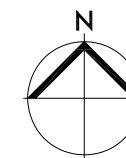

Drawing No.:  
**A5SPL01 - W**

Revision:  
**A**