


2 4 6 8 10m 20 40 60

NOTES:
Building Records drawings remain the property of the University of South Australia and must be returned upon request.
These drawings may be inaccurate, and are subject to change without notice. Any errors and/or omissions should be reported to the Facilities Management Unit.

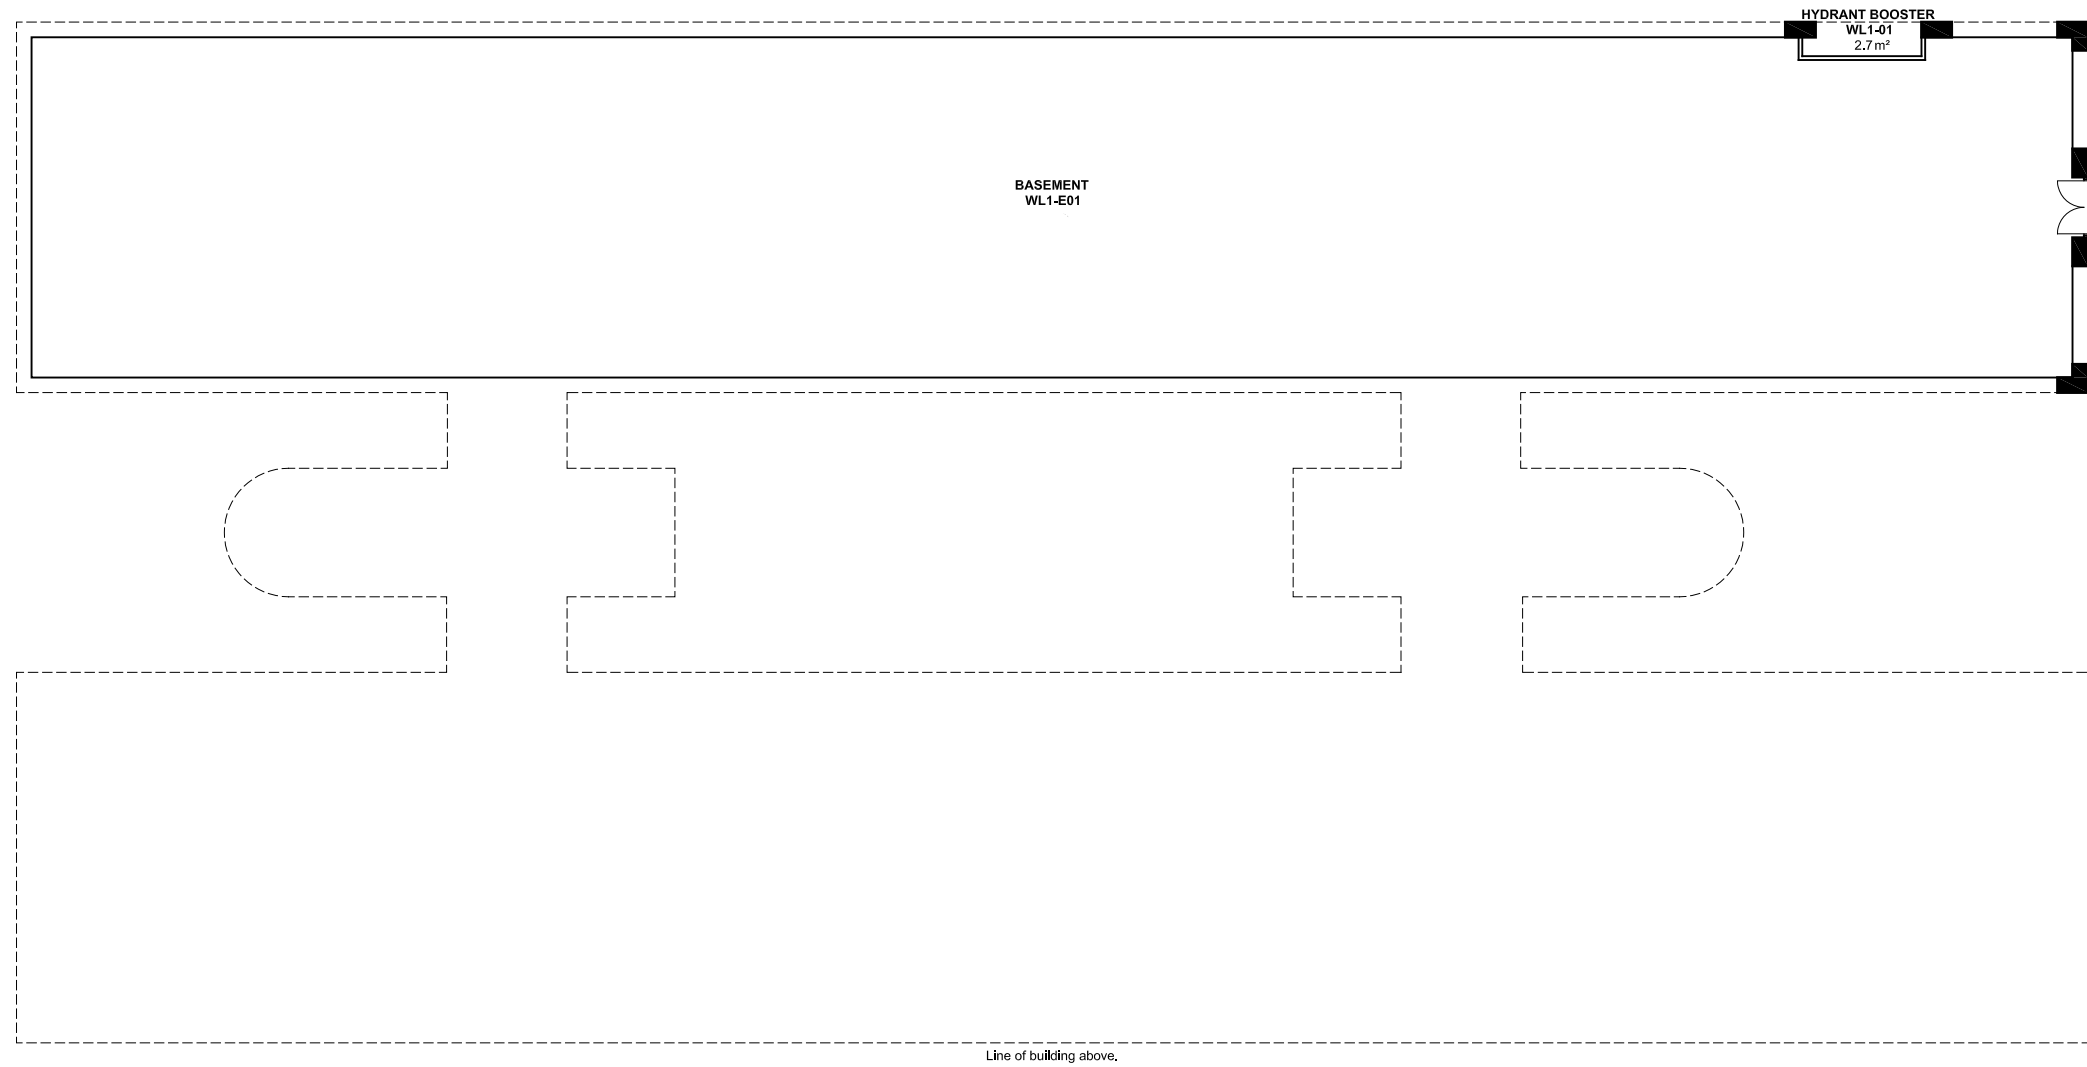

UNIVERSITY OF SOUTH AUSTRALIA


FACILITIES MANAGEMENT UNIT	101 Currie Street, Adelaide, SA 5000 Phone 8302 2762 Fax 8302 2708
-----------------------------------	---

BUILDING RECORDS CITY WEST CAMPUS

Building
WAY LEE BUILDING WL LEVEL 1

Scale: Refer to scale bar	Drawn: J Hvalica
------------------------------	---------------------

Last Update:
21/10/2019

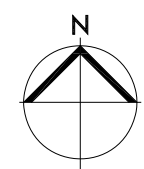

Drawing No.:	Revision:
A703PL01 - W	A