


2 4 6 8 10m 20 40 60

NOTES:
 Building Records drawings remain the property of the University of South Australia and must be returned upon request.
 These drawings may be inaccurate, and are subject to change without notice. Any errors and/or omissions should be reported to the Facilities Management Unit.

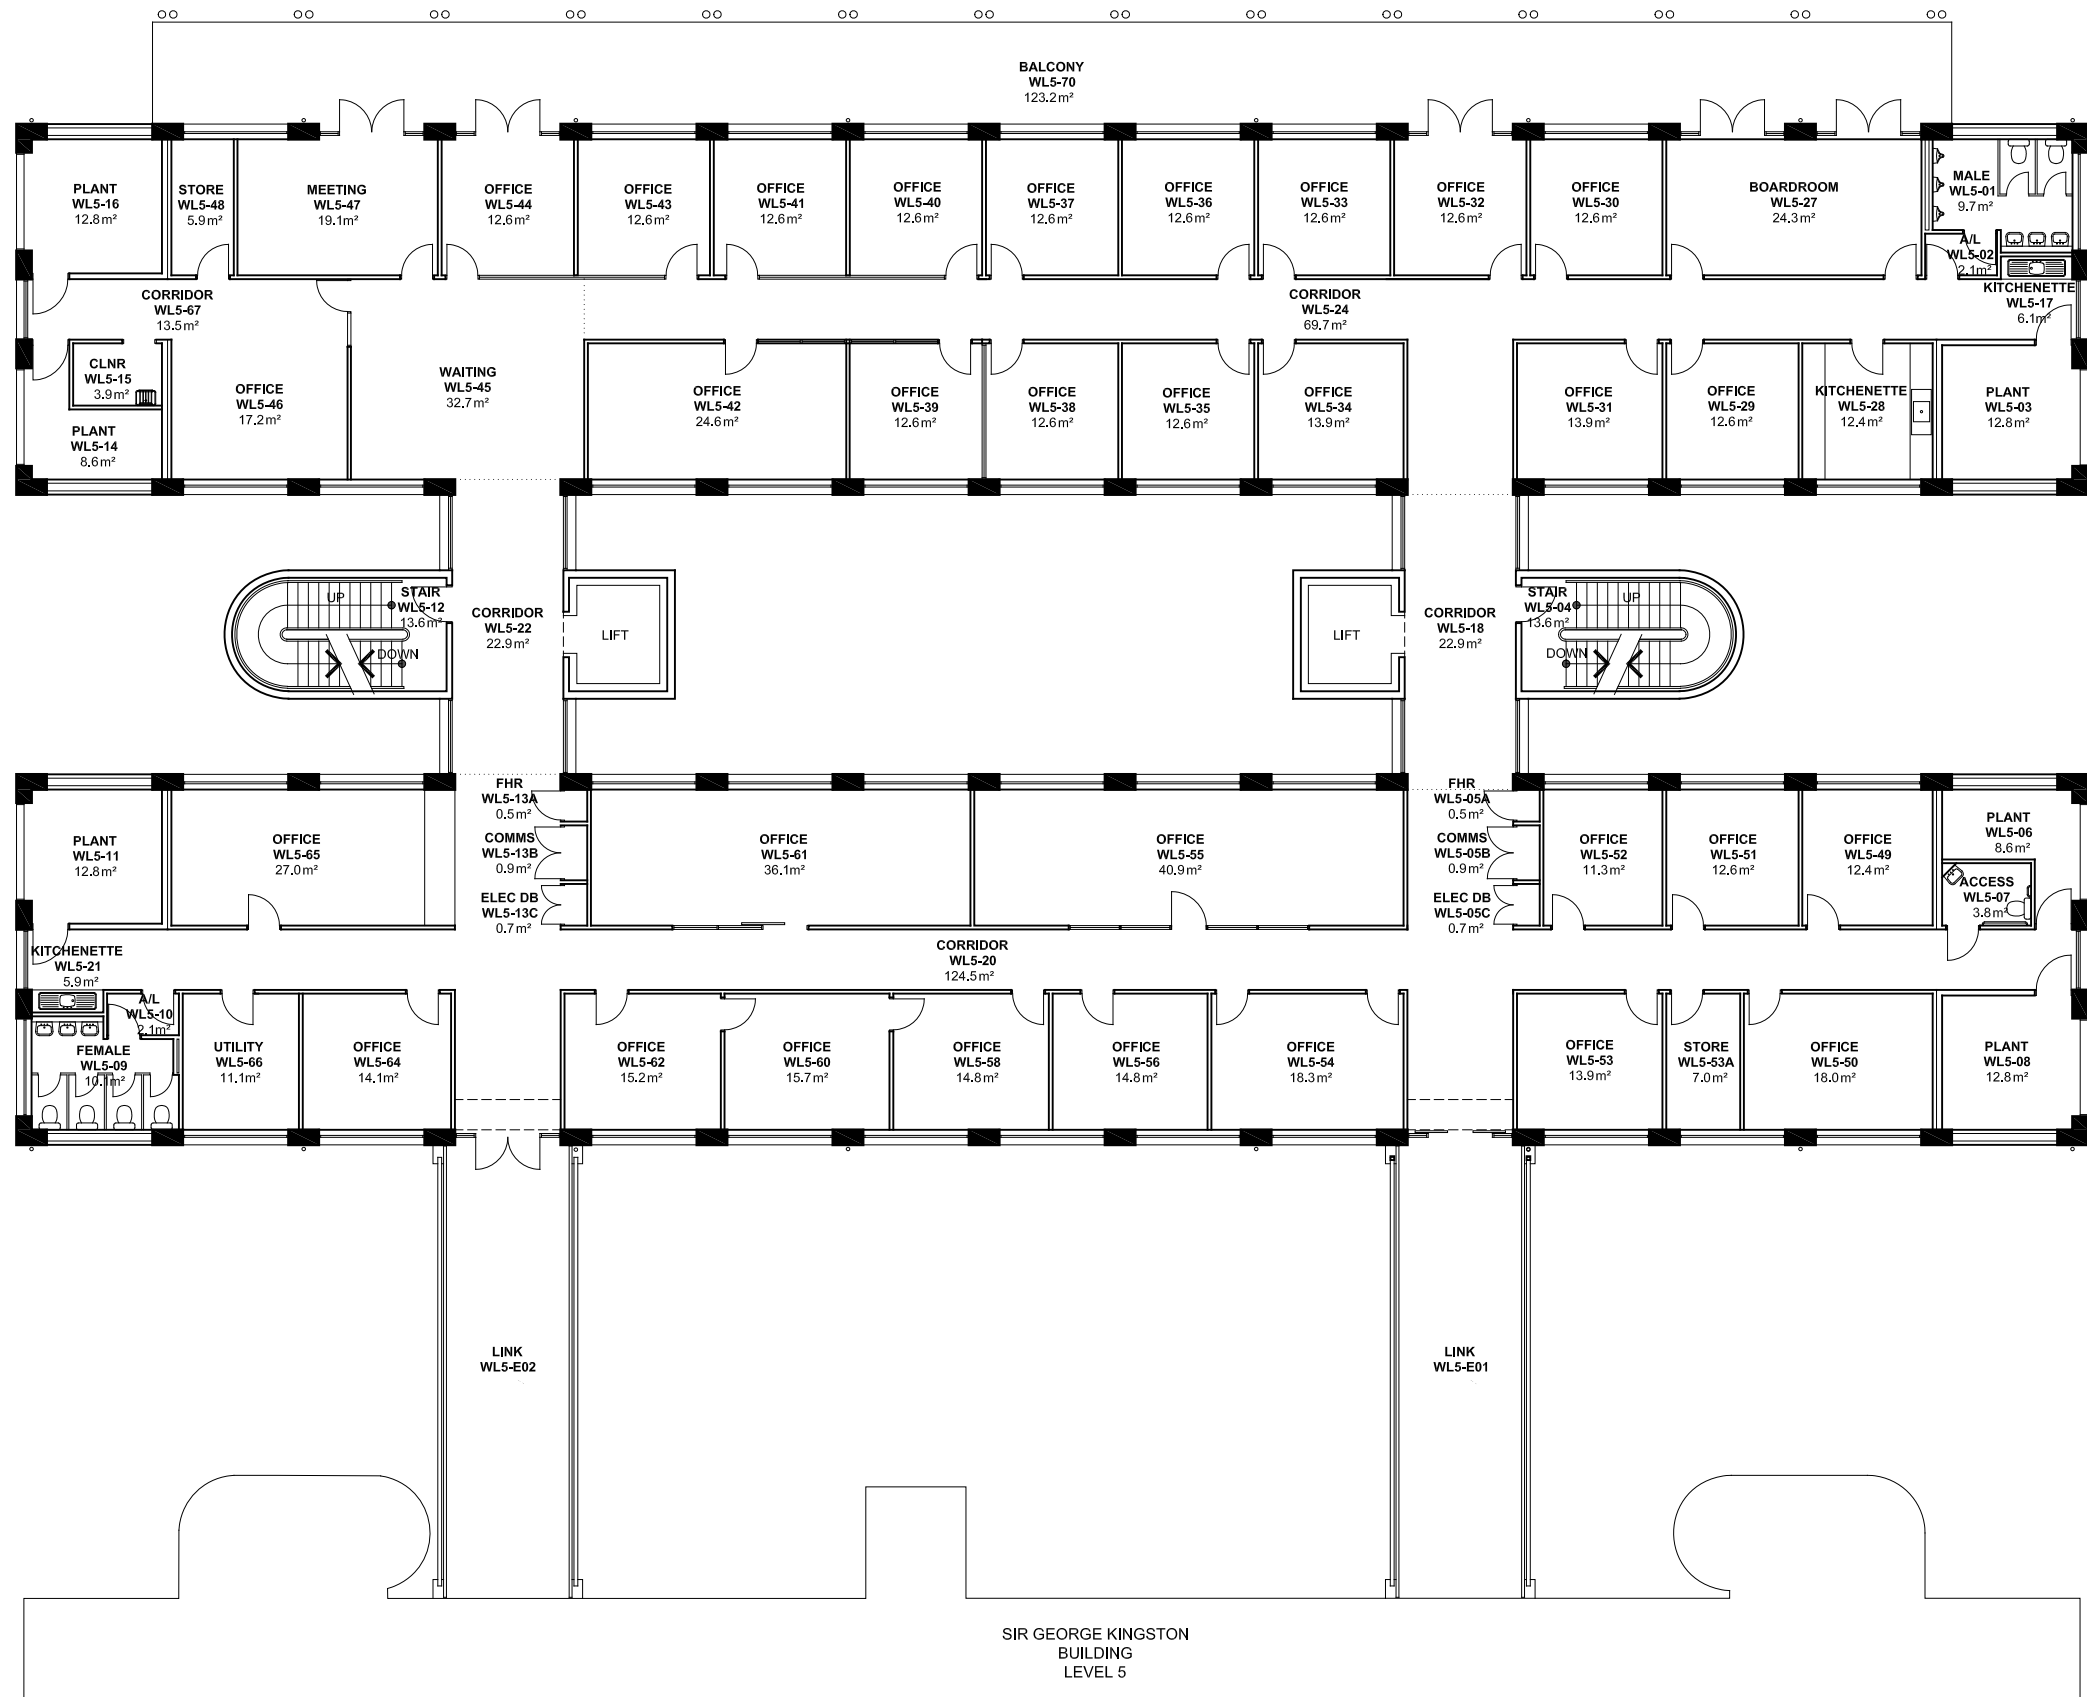

SIR GEORGE KINGSTON BUILDING LEVEL 5



UNIVERSITY OF SOUTH AUSTRALIA


FACILITIES MANAGEMENT UNIT

101 Currie Street, Adelaide, SA 5000

BUILDING RECORDS CITY WEST CAMPUS

Building WAY LEE BUILDING WL LEVEL 5

Scale: Refer to scale bar
 Drawn: J Hvalica
 Last Update: 09/07/2021

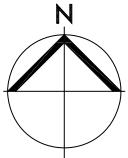

Drawing No.: A703PL05 - W

Revision: T