


2 4 6 8 10m 20 40 60

NOTES:  
Building Records drawings remain the property of the University of South Australia and must be returned upon request.  
These drawings may be inaccurate, and are subject to change without notice. Any errors and/or omissions should be reported to the Facilities Management Unit.

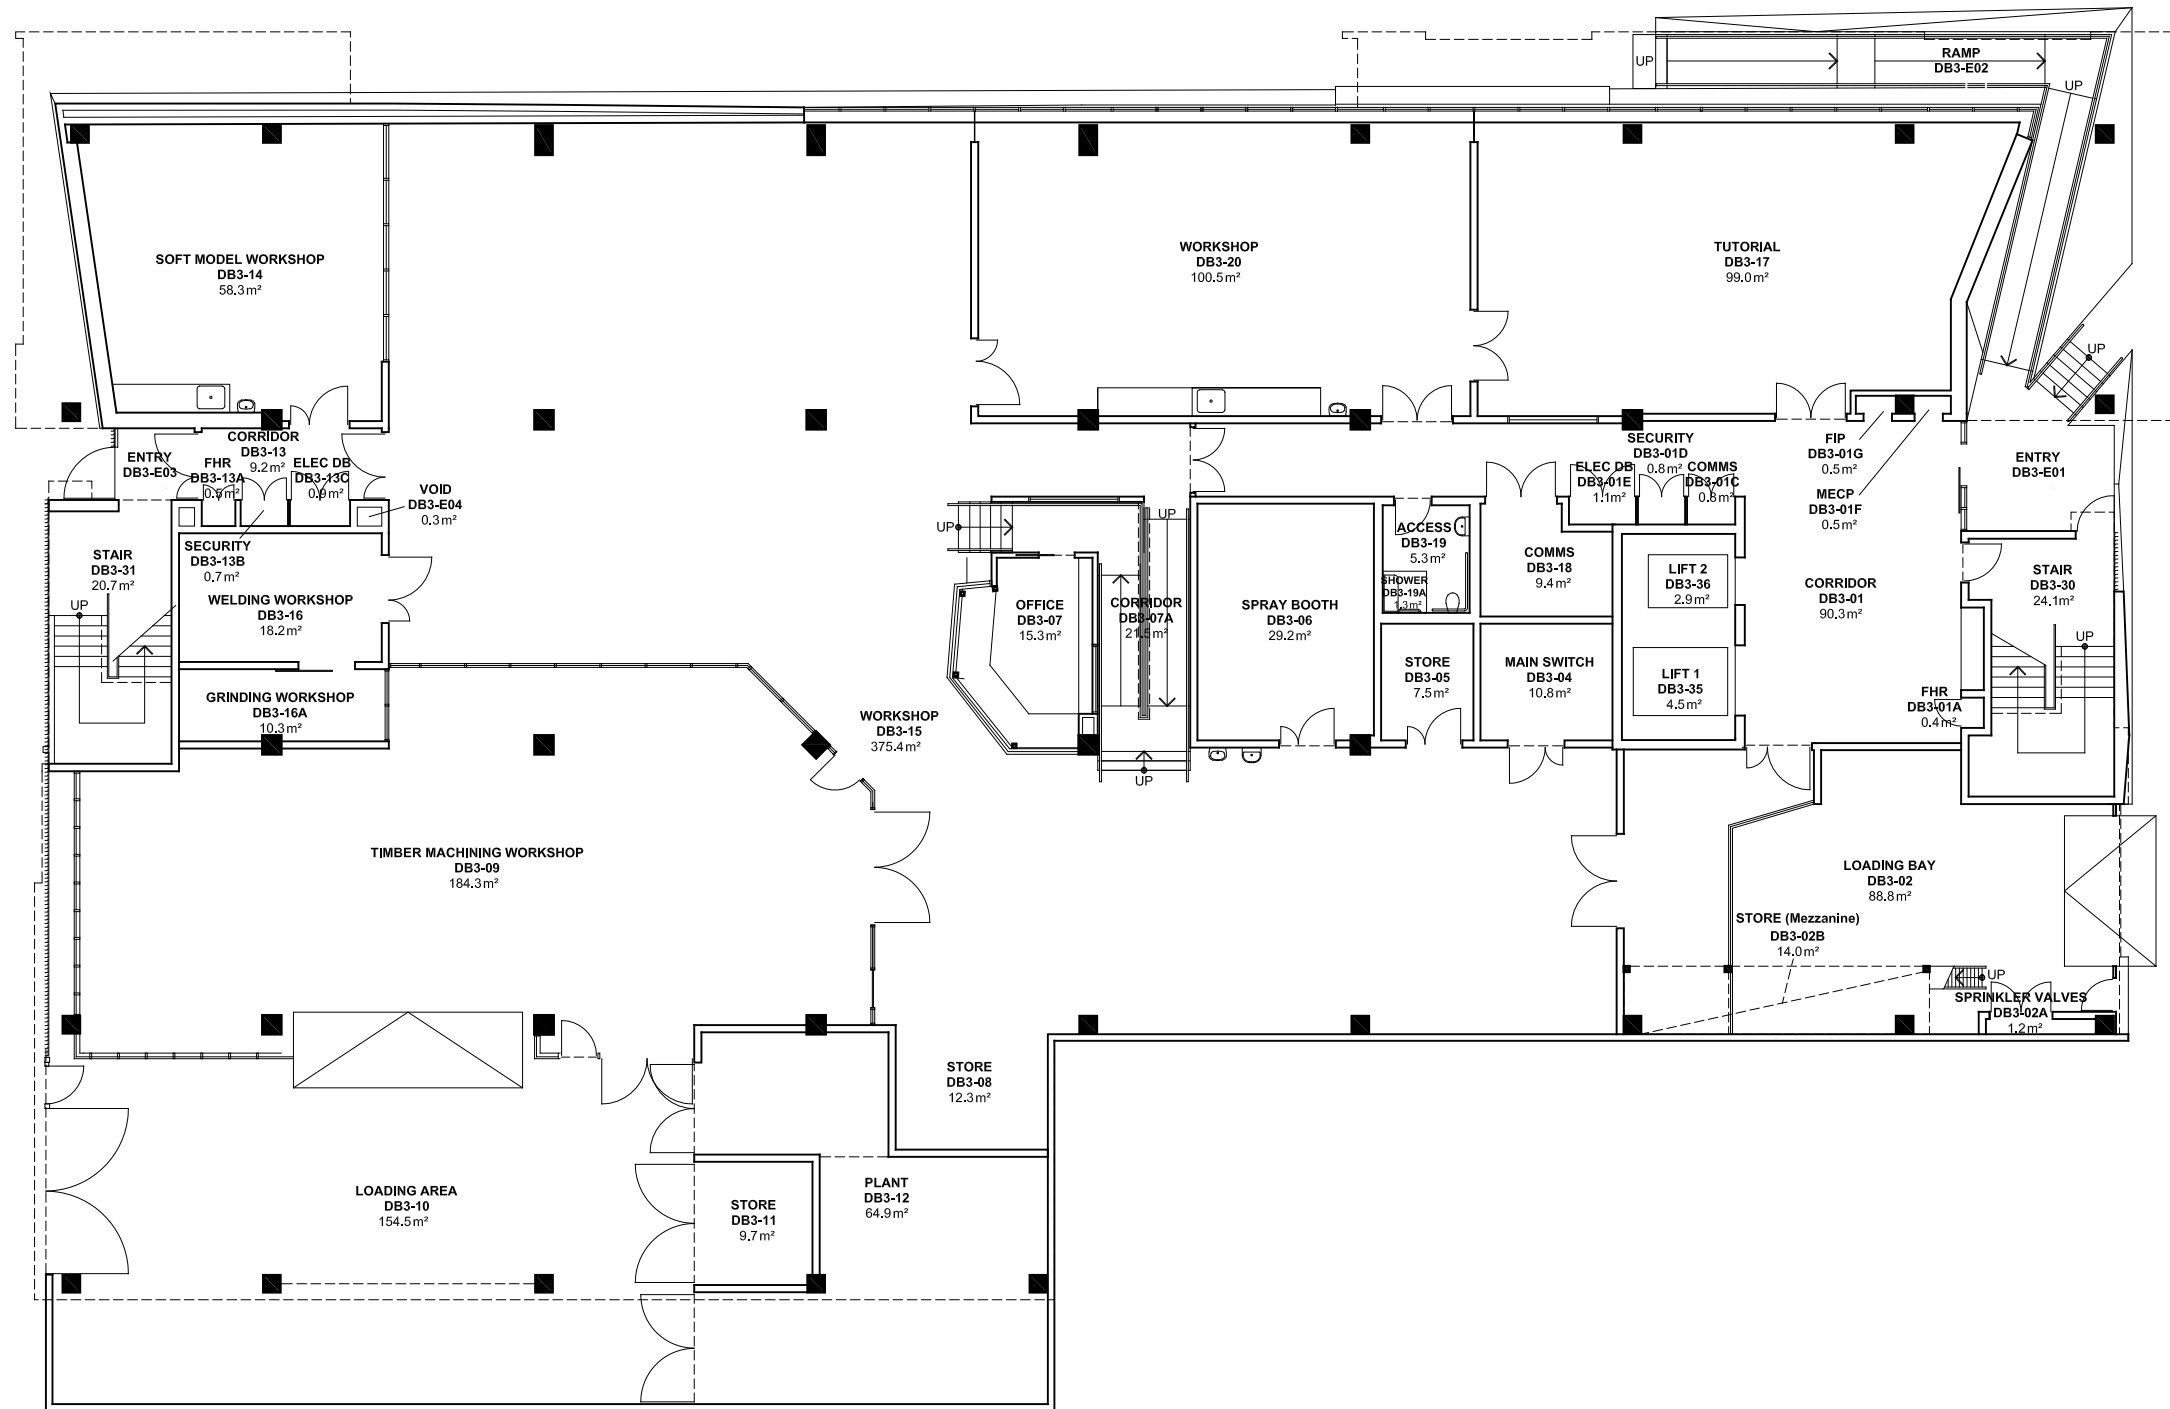

UNIVERSITY OF  
SOUTH AUSTRALIA

FACILITIES  
MANAGEMENT  
UNIT

101 Currie Street,  
Adelaide. SA 5000

BUILDING RECORDS  
CITY WEST CAMPUS

Building  
DORRIT BLACK  
BUILDING DB  
LEVEL 3

Scale:  
Refer to scale bar  
Last Update:  
31/08/2022

Drawn:  
J Hvalica

Drawing No.:  
A719PL03 - W  
Revision:  
M

