


2 4 6 8 10m 20 40 60

NOTES:
 Building Records drawings remain the property of the University of South Australia and must be returned upon request.
 These drawings may be inaccurate, and are subject to change without notice. Any errors and/or omissions should be reported to the Facilities Management Unit.

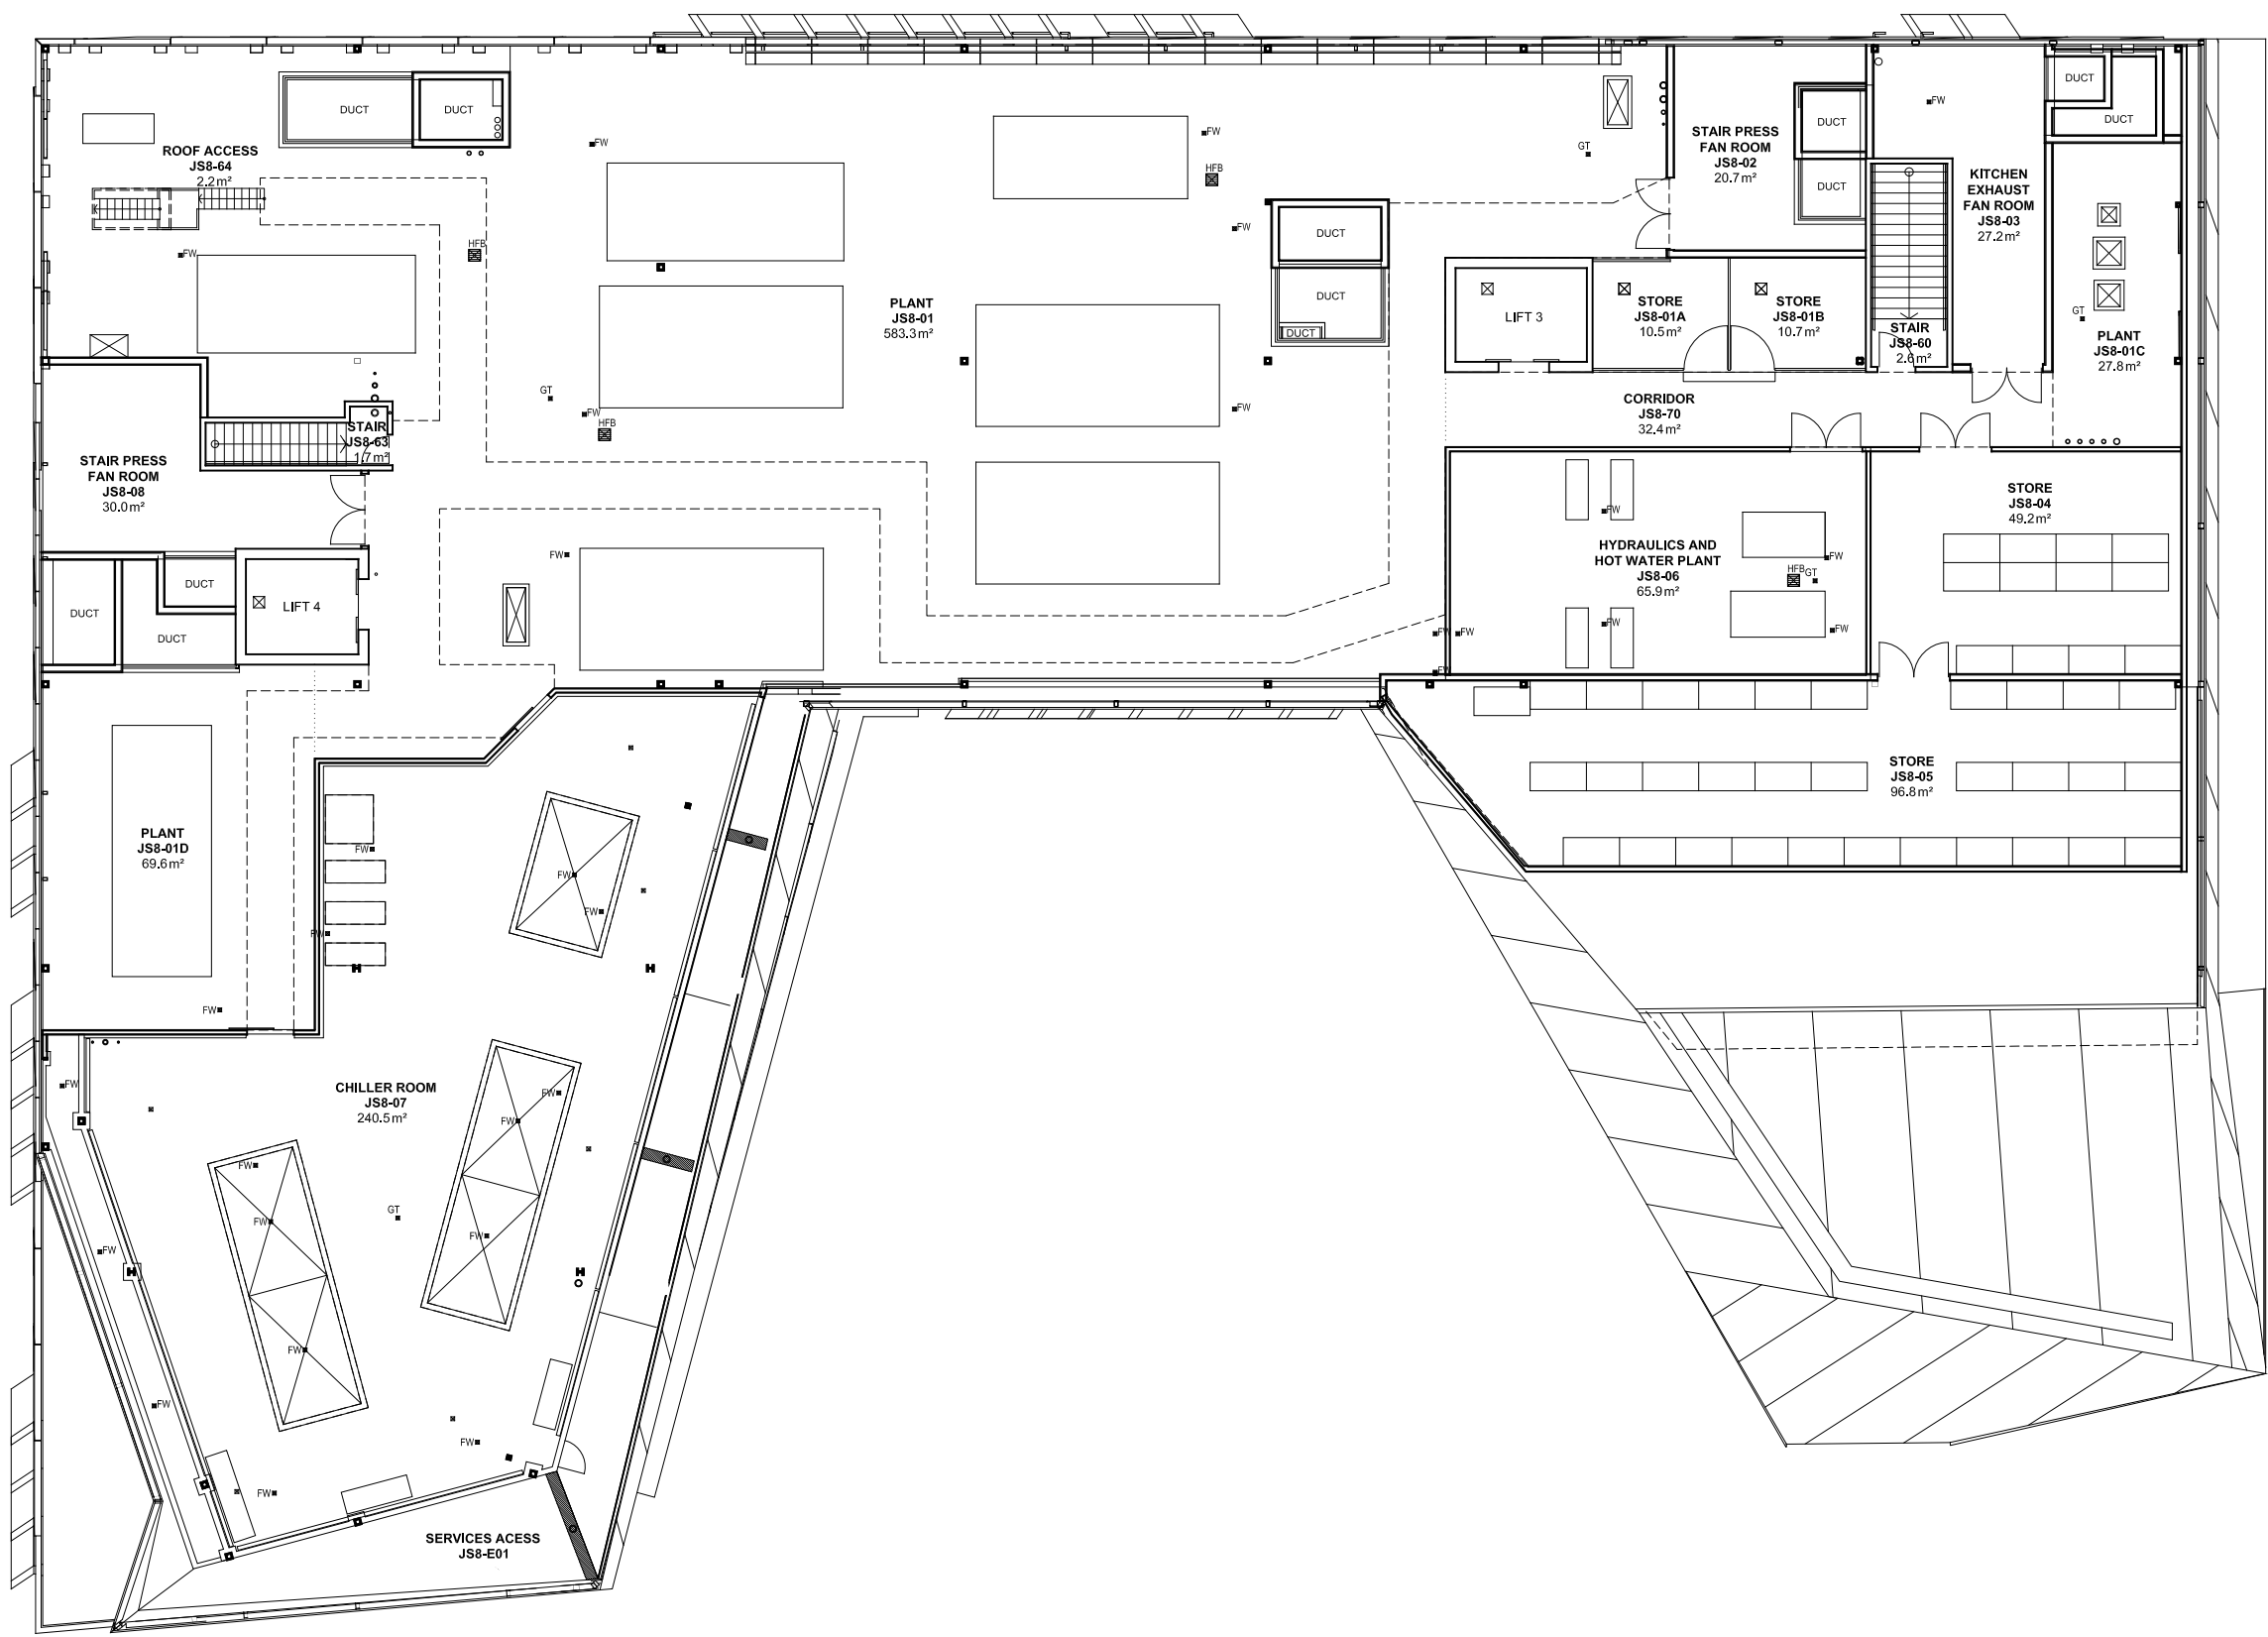


UNIVERSITY OF
SOUTH AUSTRALIA

FACILITIES
MANAGEMENT
UNIT
101 Currie Street,
Adelaide. SA 5000

BUILDING RECORDS
CITY WEST CAMPUS

Building
JEFFREY SMART
BUILDING JS
LEVEL 8

Scale: Refer to scale bar
Last Update: 03/05/2022
Drawn: J Hvalica

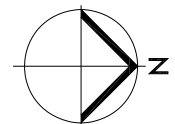

Drawing No.: **A725PL08 - W**
Revision: **C**