


NOTES:
Building Records drawings remain the property of the University of South Australia and must be returned upon request.
These drawings may be inaccurate, and are subject to change without notice. Any errors and/or omissions should be reported to the Facilities Management Unit.

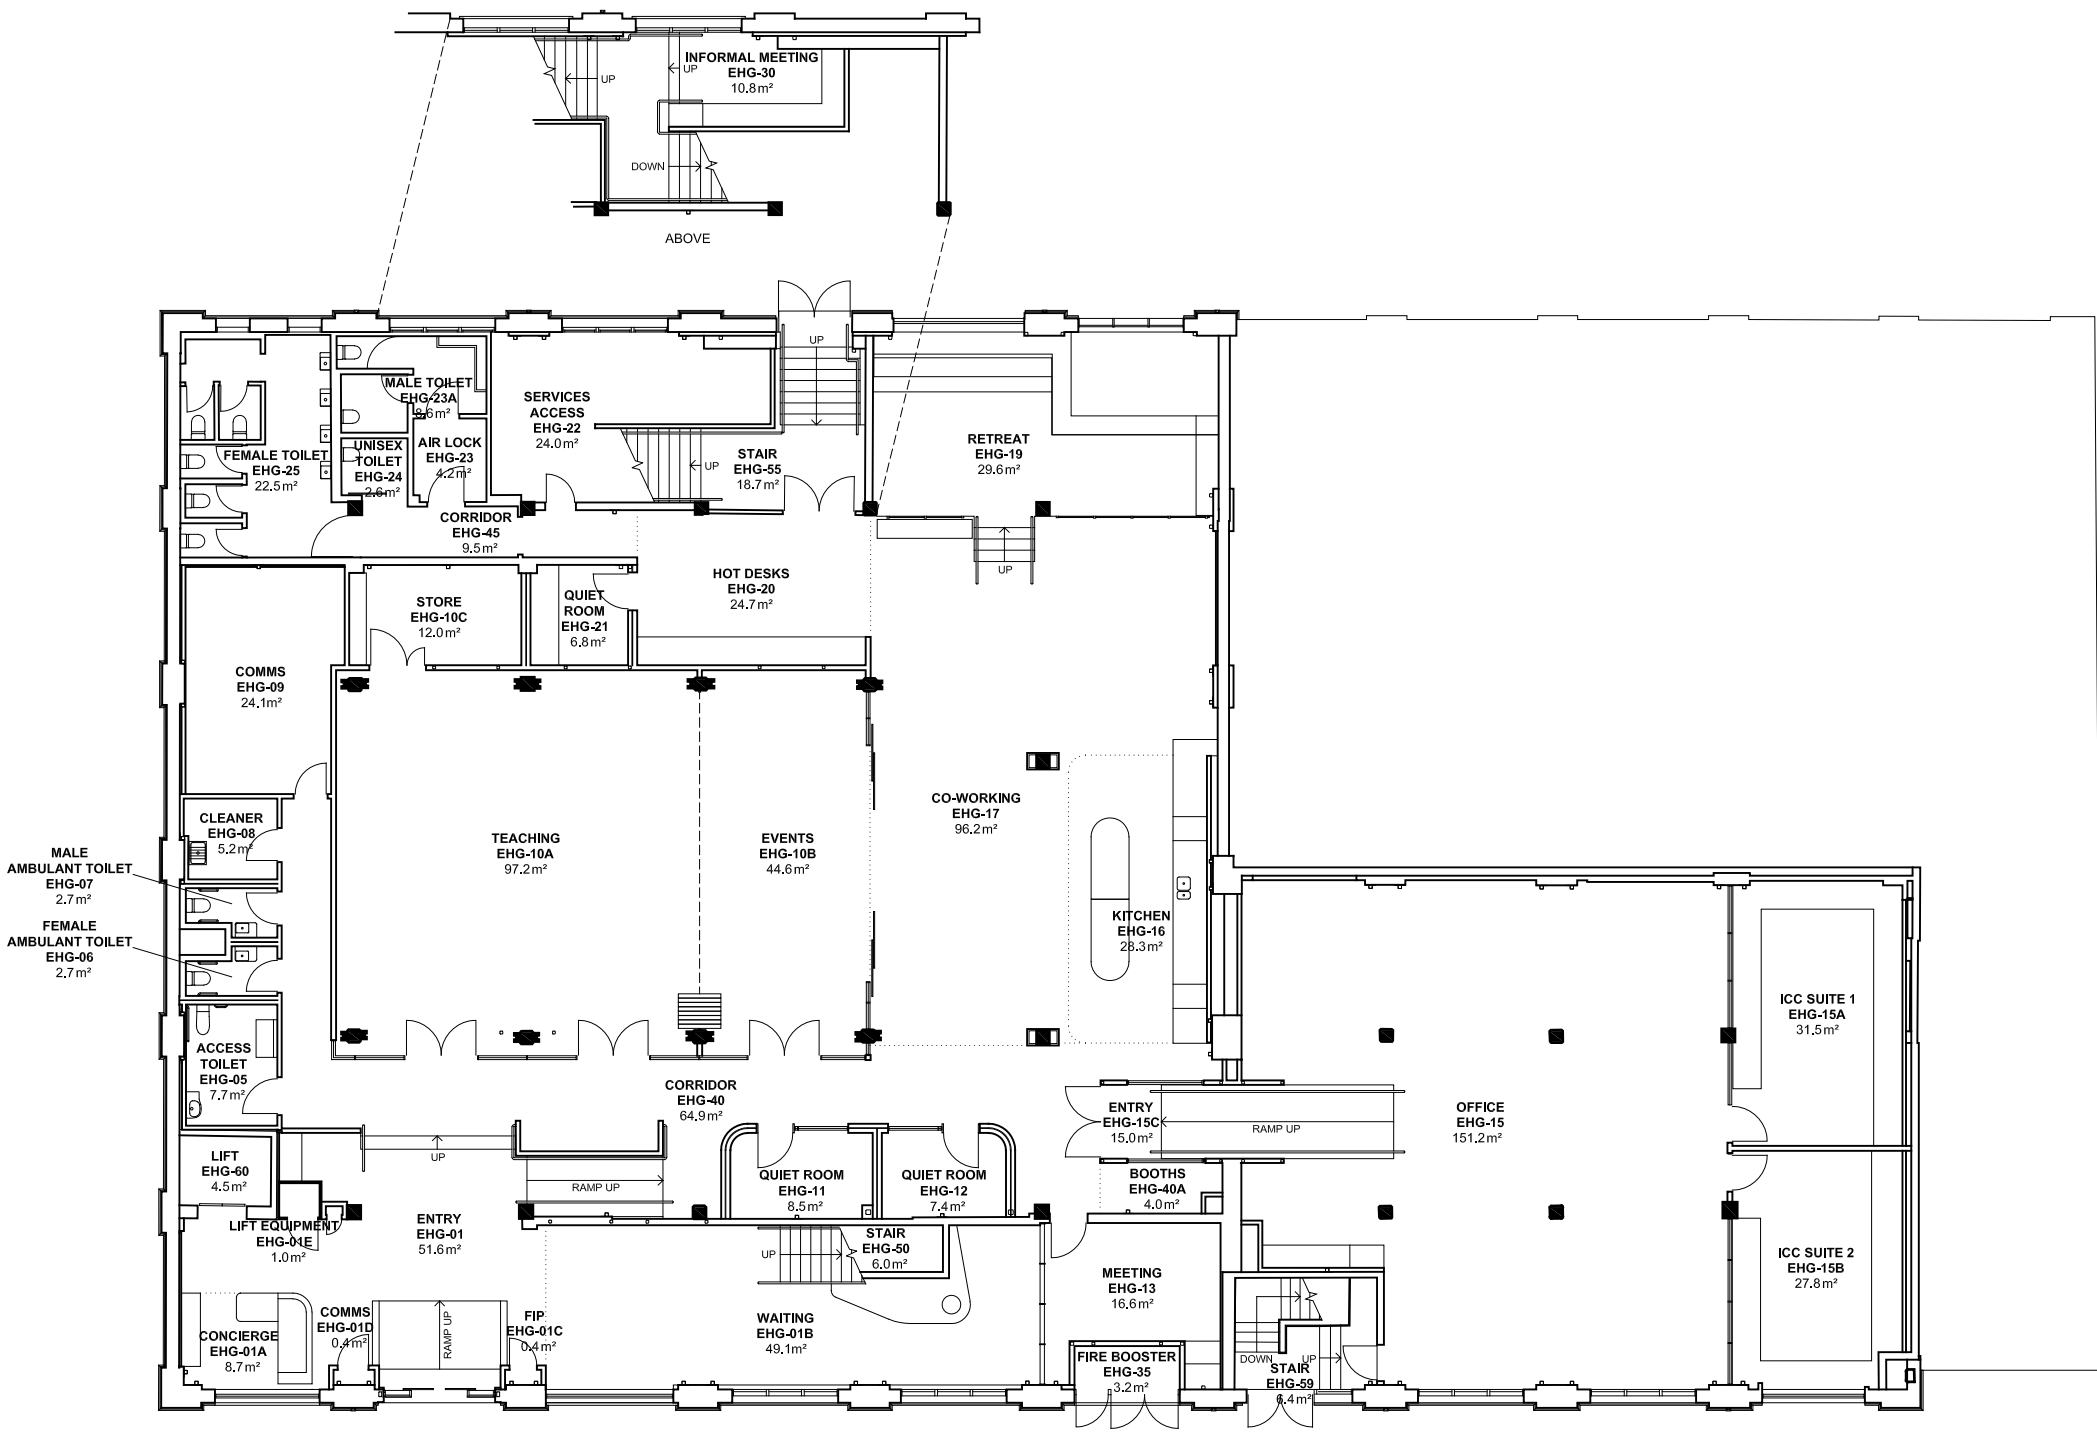

UNIVERSITY OF SOUTH AUSTRALIA


FACILITIES MANAGEMENT UNIT

101 Currie Street, Adelaide, SA 5000

BUILDING RECORDS CITY WEST CAMPUS

Building
ENTERPRISE HUB BUILDING EH LEVEL G

Scale: Refer to scale bar
Last Update: 11/10/2022
Drawn: J Hvalica

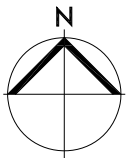

Drawing No.: **A727PL0G - W** Revision: **C**