


NOTES:
Building Records drawings remain the property of the University of South Australia and must be returned upon request.
These drawings may be inaccurate, and are subject to change without notice. Any errors and/or omissions should be reported to the Facilities Management Unit.

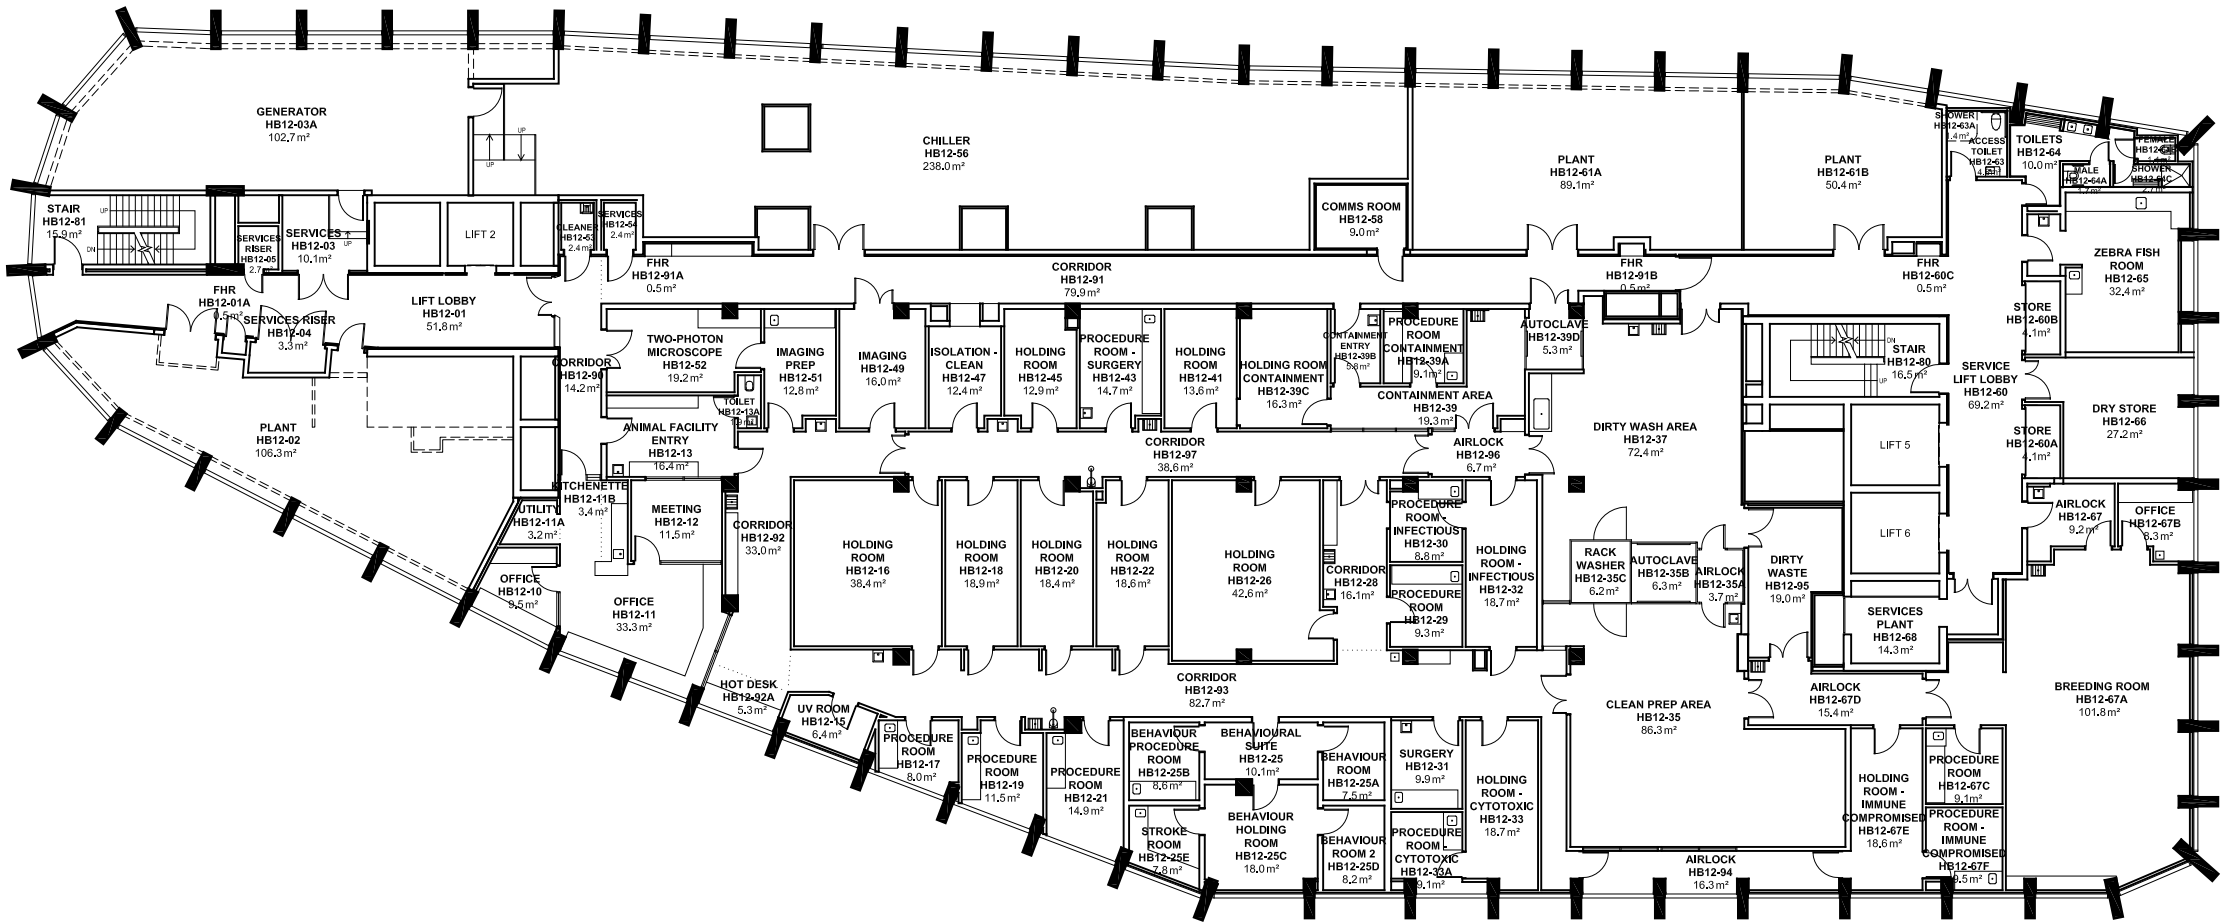

UNIVERSITY OF SOUTH AUSTRALIA


FACILITIES MANAGEMENT UNIT
101 Currie Street, Adelaide, SA 5000

BUILDING RECORDS
CITY WEST CAMPUS

Building
BRADLEY BUILDING
BUILDING HB
LEVEL 12

Scale: Refer to scale bar
Drawn: J Hvalica

Last Update:
02/02/2021

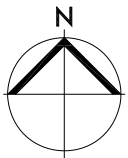

Drawing No.: A729PL12 - W
Revision: D