


5 10m 25 50 75

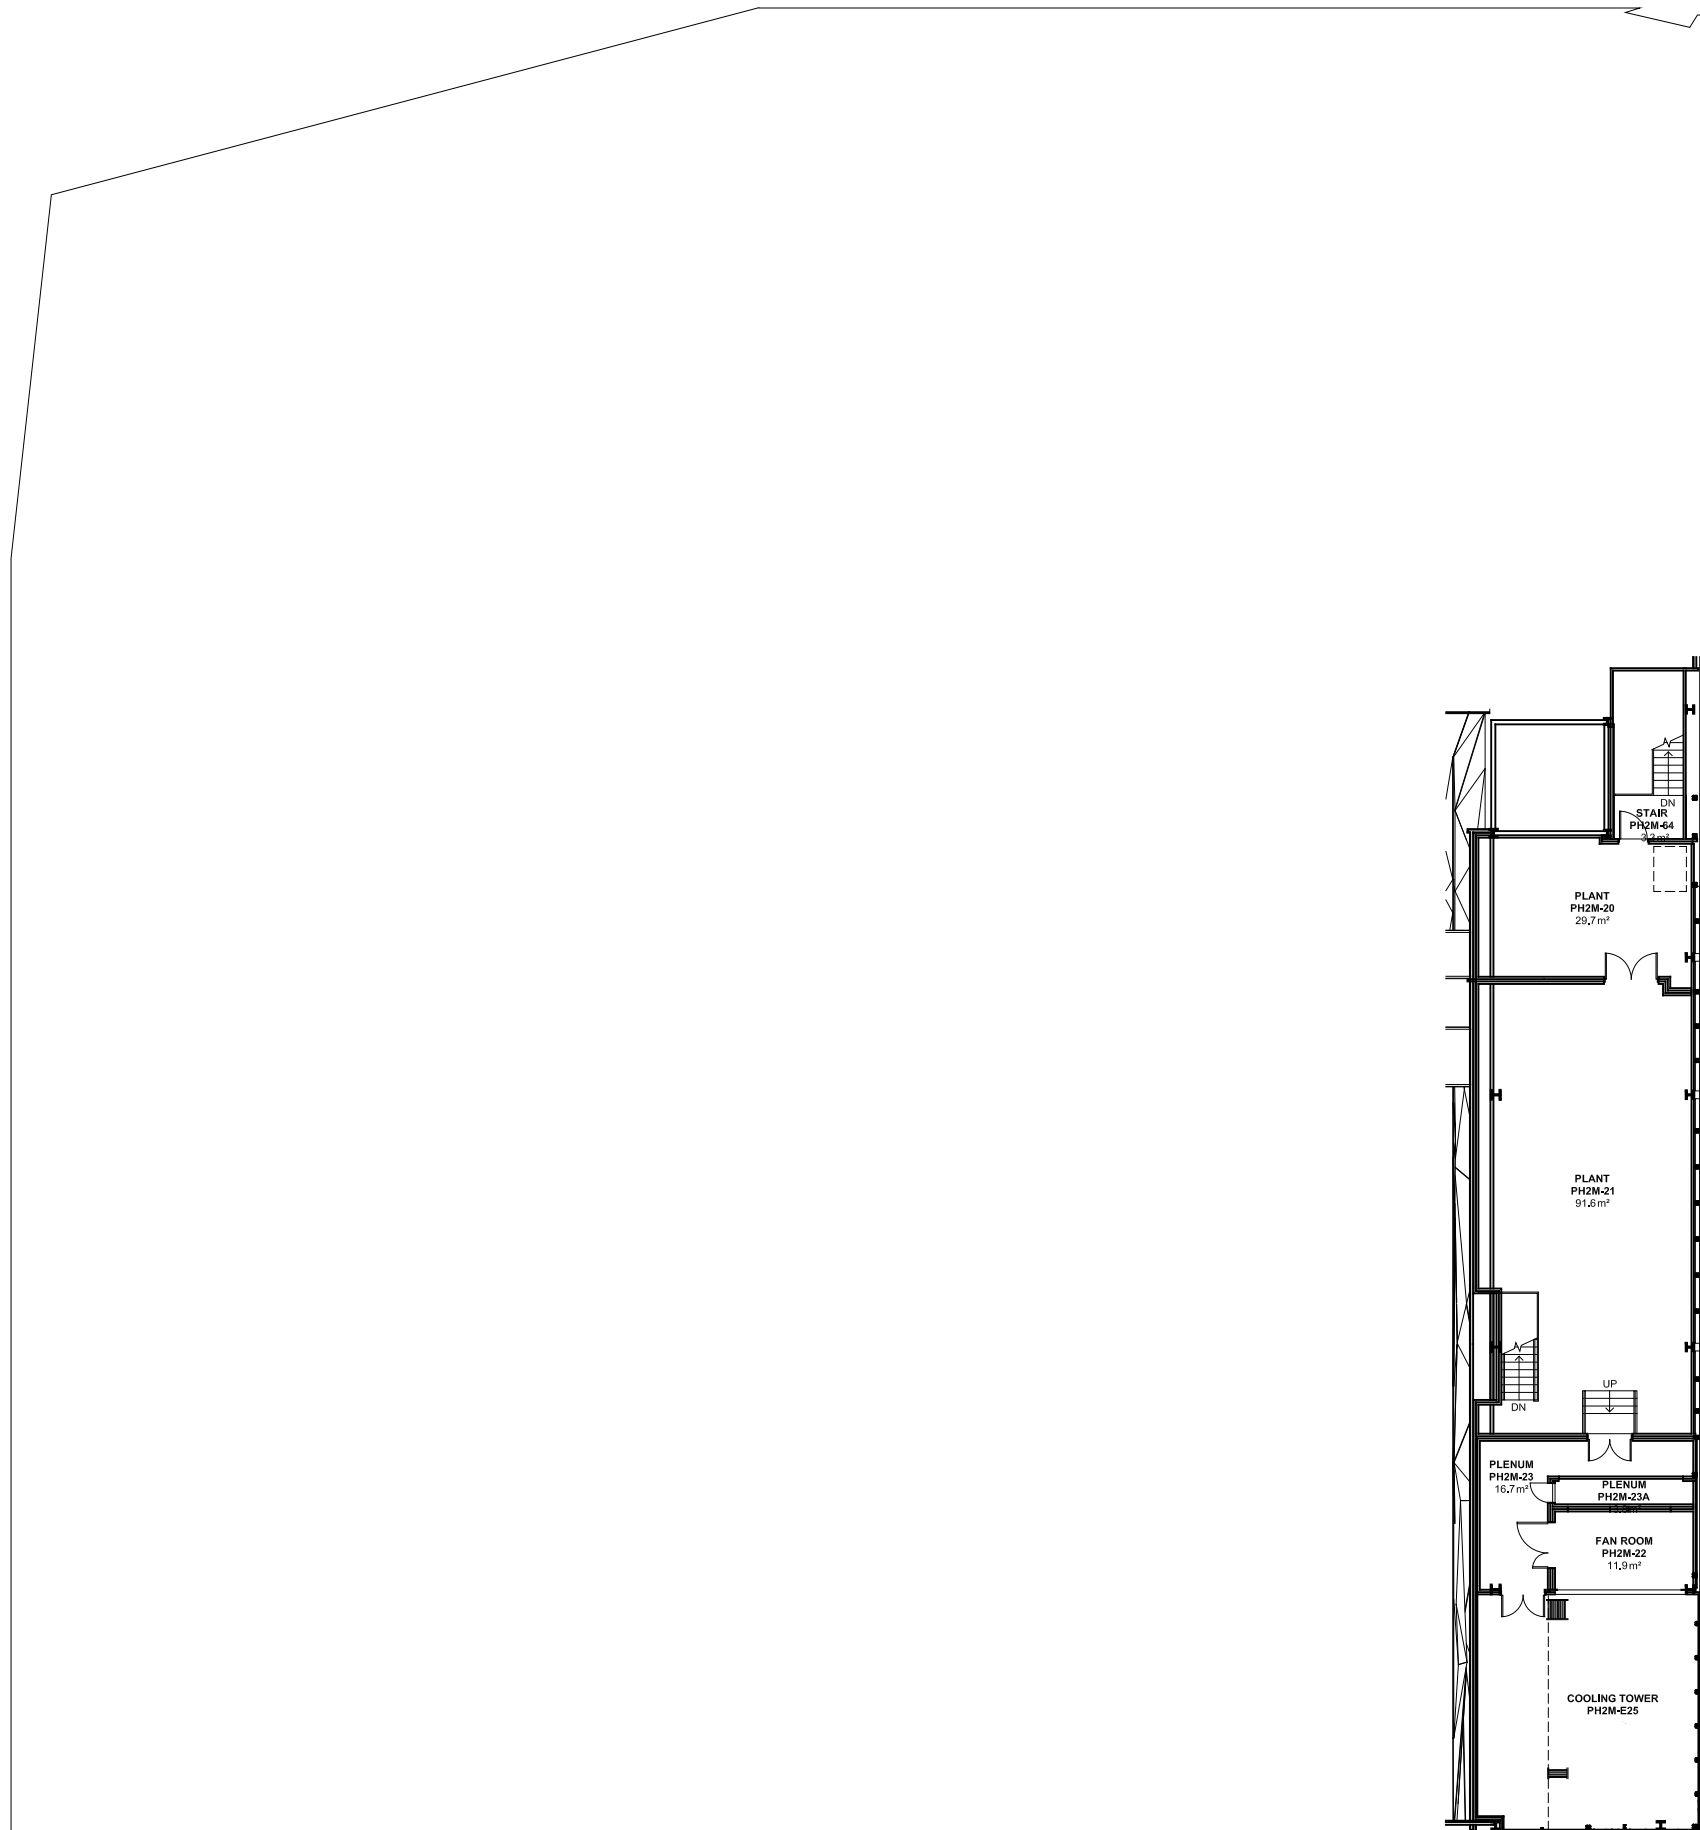

NOTES:
 Building Records drawings remain the property of the University of South Australia and must be returned upon request.
 These drawings may be inaccurate, and are subject to change without notice. Any errors and/or omissions should be reported to the Facilities Management Unit.




UNIVERSITY OF SOUTH AUSTRALIA

FACILITIES MANAGEMENT UNIT
 101 Currie Street,
 Adelaide, SA 5000
 Phone 8302 2762
 Fax 8302 2708

BUILDING RECORDS CITY WEST CAMPUS

Building
PRIDHAM HALL BUILDING PH LEVEL 2 MEZZANINE

Scale: Refer to scale bar
 Drawn: J Hvalica
 Last Update: 08/03/2018

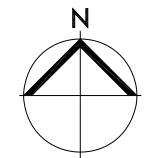

Drawing No.: **A732PL2M - W**
 Revision: **A**